
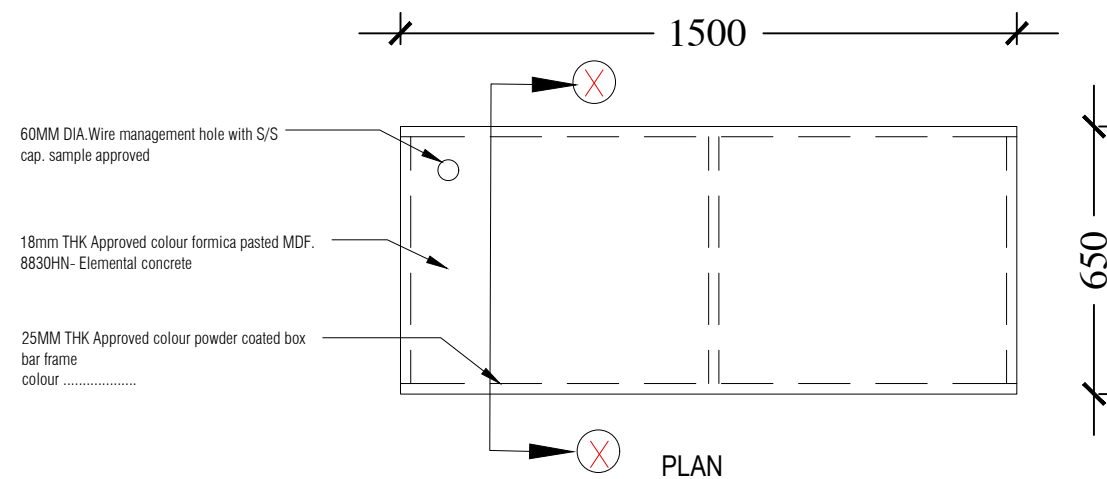
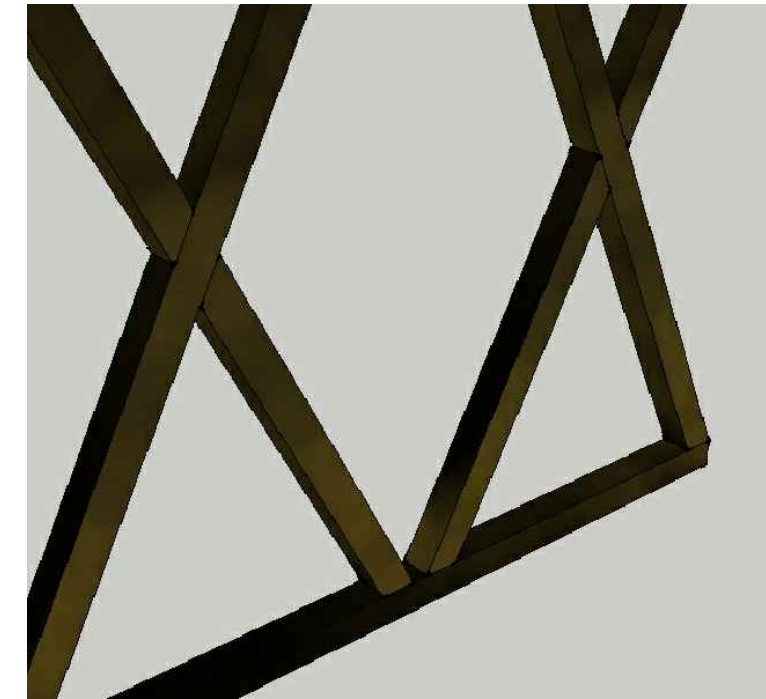
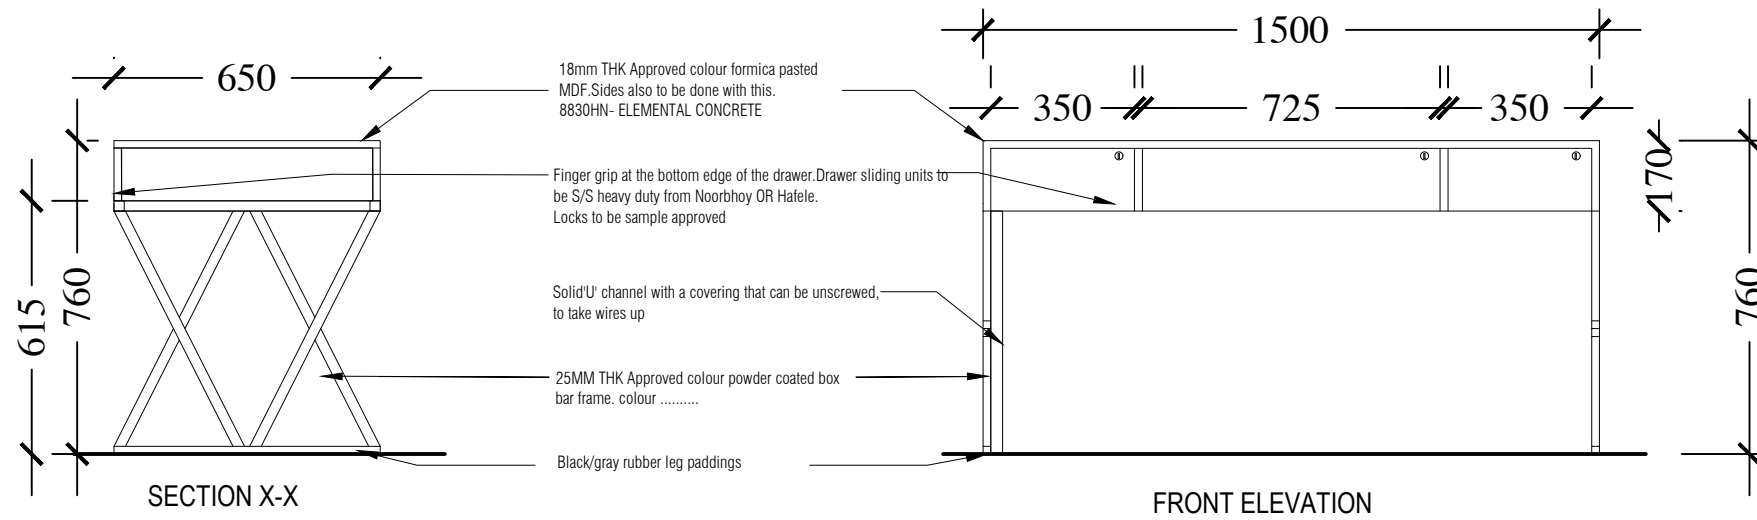


PROJECT : Proposed Creche for IWMI	SCALE :	DATE : 04.09.2023	PAPER SIZE : A3
DRAWING TITLE : Architectural Drawing - Furniture Layout	DRAWING NO : IWMI/CRE/FUR	DRAWN BY :	 SHERAN HENRY ASSOCIATES Chartered Architects/Designers 25/3, Lauries Road, Colombo 4 Tel. 2591277 Fax. 5336694
CLIENT : IWMI	DESIGNED BY : SHA	CHECKED BY : SHA	
NOTE : Copyright designs shown are retained by Sheran Henry Associates and authority is required for any reproduction. All dimensions must be checked & co-related with the structural drawings and any ambiguity shall be immediately brought to the notice of the architects before commencement of work.			


TEACHER'S TABLE

T-01




Note - Powder coating to be matt finished to help with the cleaning.

All materials and paint to be non-toxic and child friendly.


PROJECT : Proposed Creche for IWMI	SCALE :	DATE :	PAPER SIZE : A3	 SHERAN HENRY ASSOCIATES Chartered Architects/Designers 25/3, Lauries Road, Colombo 4 Tel. 2591277 Fax. 5336694
DRAWING TITLE : Furniture Drawing -Teacher's Table	DRAWING NO : IWMI/FUR/001		DRAWN BY : SHA	
CLIENT : International Water Management Institute	DESIGNED BY : SHA		CHECKED BY : SHA	
NOTE : Copyright designs shown are retained by Sheran Henry Associates and authority is required for any reproduction. All dimensions must be checked & co-related with the structural drawings and any ambiguity shall be immediately brought to the notice of the architects before commencement of work.				

CUPBOARD AT SLEEPING AREA

C-02

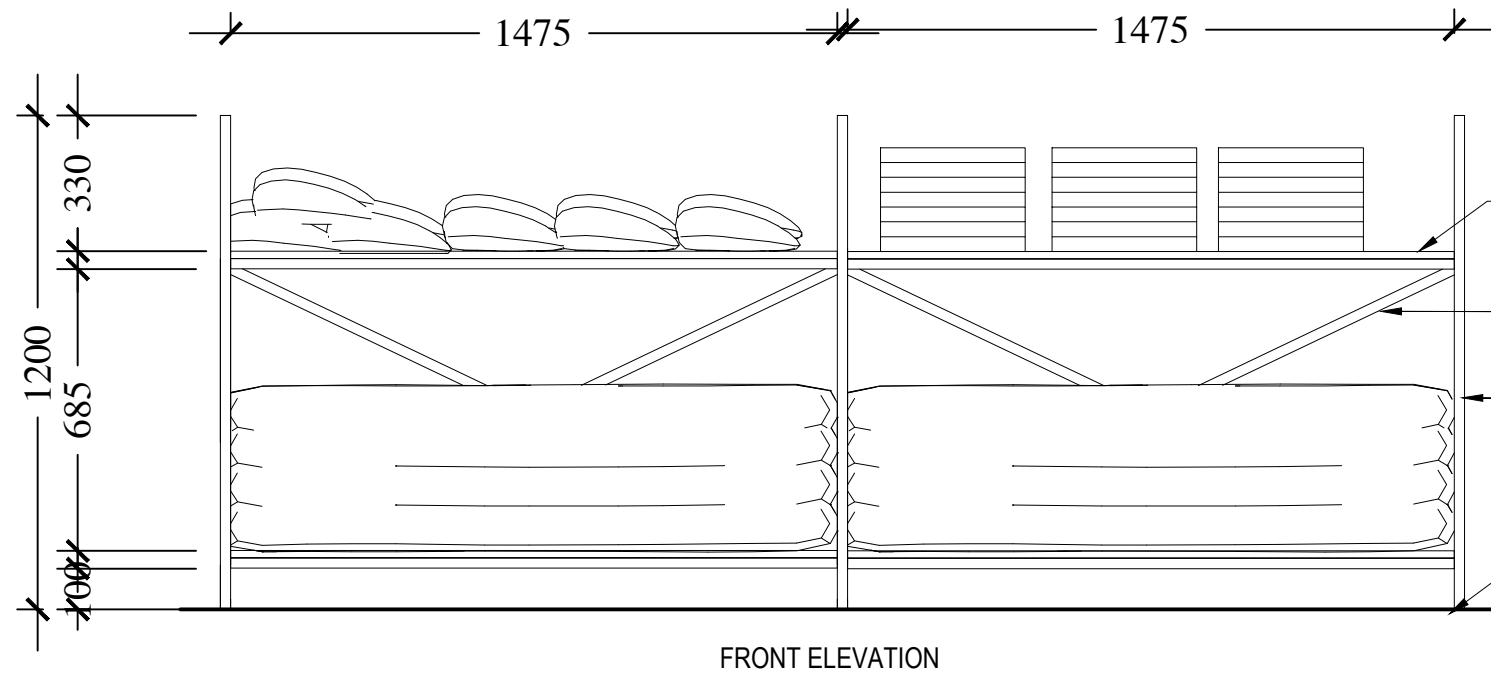


FRONT ELEVATION

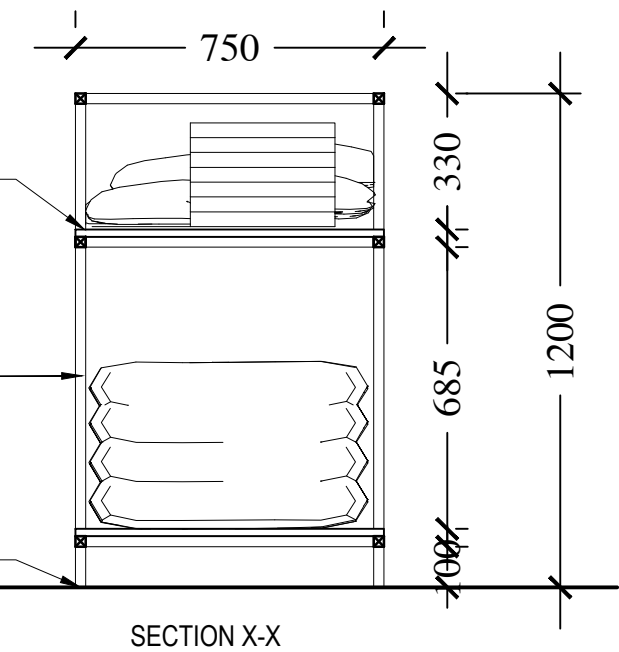


SECTION X-X

- 18mm THK Matt coloured melamine with an even surface finish.
- Cross bracing
- 2"X1" THK Approved colour powder coated box bar frame colour.....
- Rubber paddings to balance

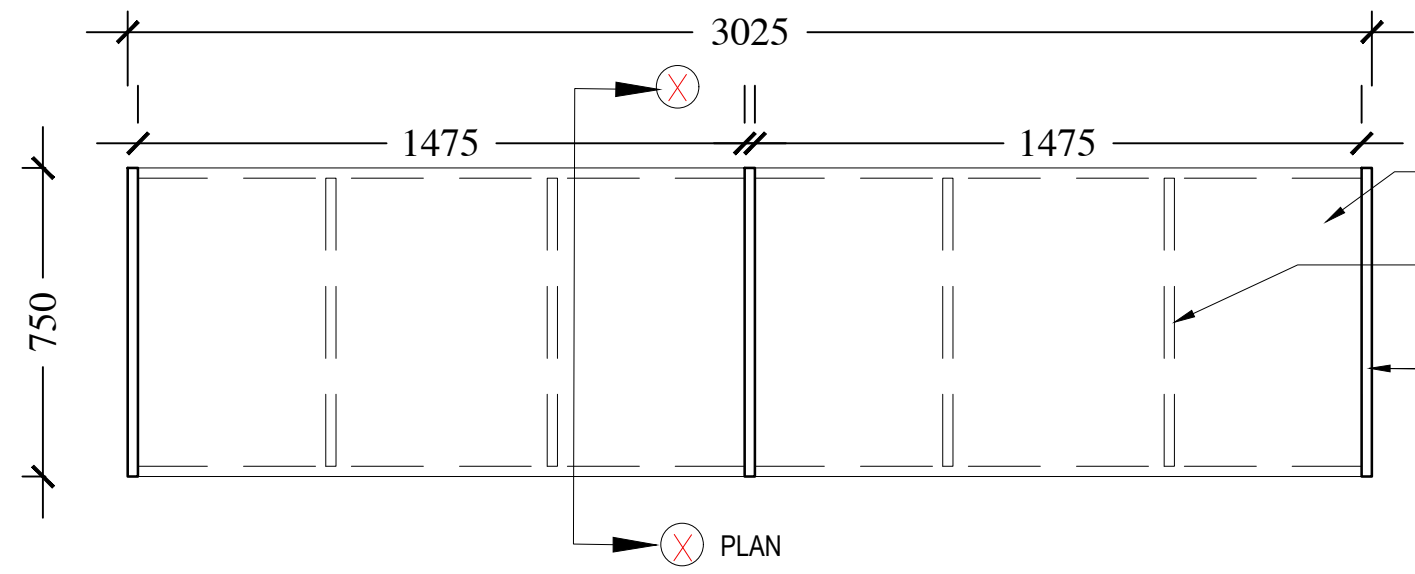

PLAN


- 18mm THK Matt coloured melamine with an even surface finish.
- As required cross bars to hold the weight
- 2"X1" THK Approved colour powder coated box bar frame colour.....

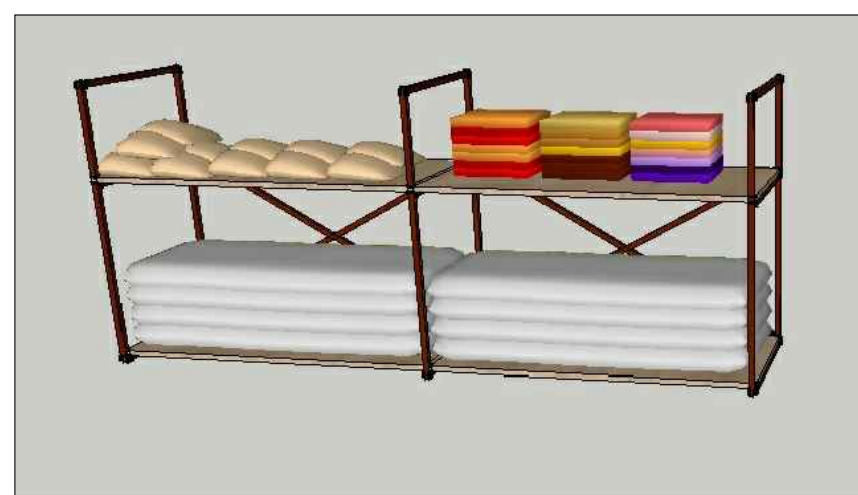

Note - Powder coating to be matt finished to help with the cleaning.
All materials and paint to be non-toxic and child friendly.

PROJECT : Proposed Creche for IWMI	SCALE :	DATE : .. - .. - ..	PAPER SIZE : A3	SHERAN HENRY ASSOCIATES Chartered Architects/Designers 25/3, Lauries Road, Colombo 4 Tel. 2591277 Fax. 5336694
DRAWING TITLE : Furniture Drawing -Cupboard at Sleeping area	DRAWING NO : IWMI/FUR/03	DRAWN BY : SHA	CHECKED BY : SHA	
CLIENT : International Water Management Institute	DESIGNED BY : SHA			
NOTE : Copyright designs shown are retained by Sheran Henry Associates and authority is required for any reproduction. All dimensions must be checked & co-related with the structural drawings and any ambiguity shall be immediately brought to the notice of the architects before commencement of work.				

STUDY ROOM SHELVES

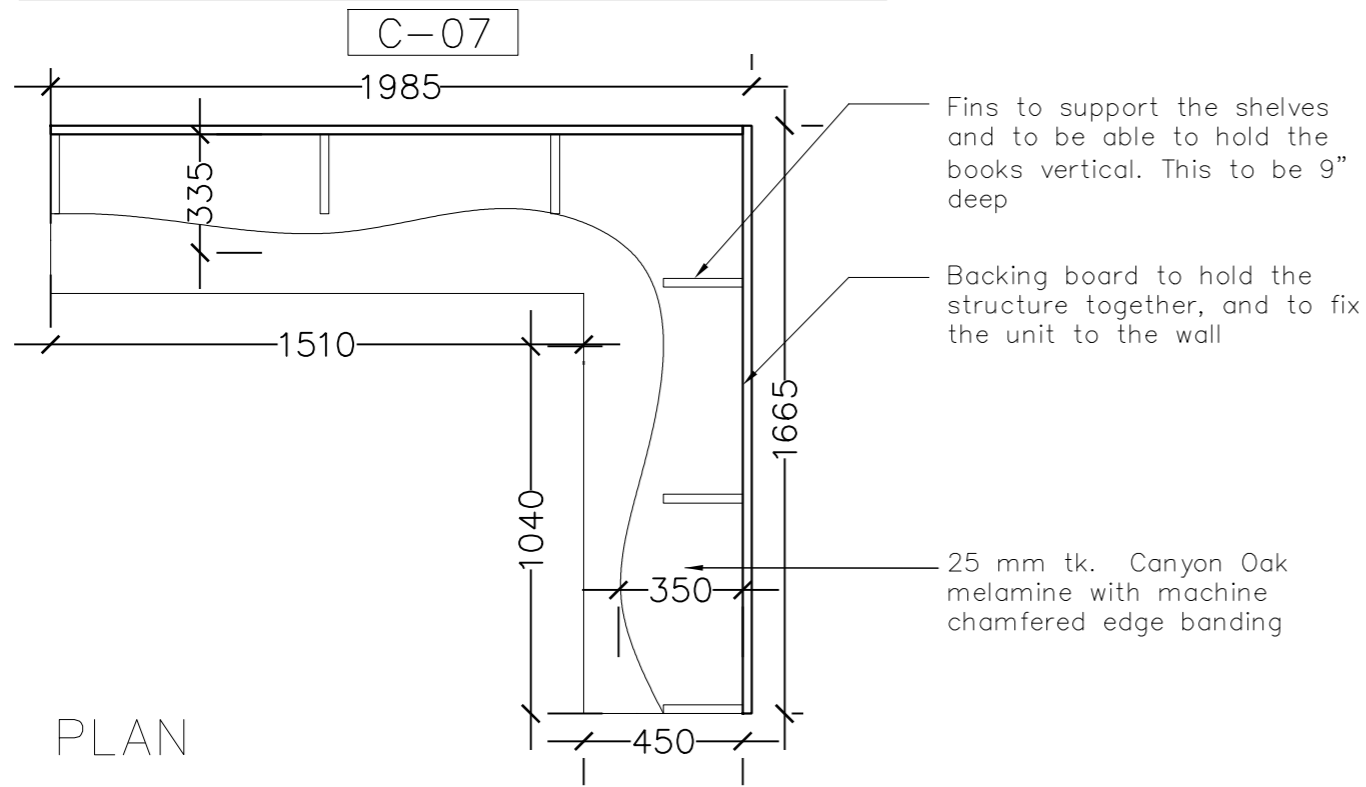

Fins to support the shelves and to be able to hold the books vertical. This to be 9" deep


Backing board to hold the structure together, and to fix the unit to the wall


25 mm tk. Canyon Oak melamine with machine chamfered edge banding

25 mm tk. Canyon Oak melamine with machine chamfered edge banding


Backing board to support

Fins to support the shelves and to be able to hold the books vertical. This to be 9" deep

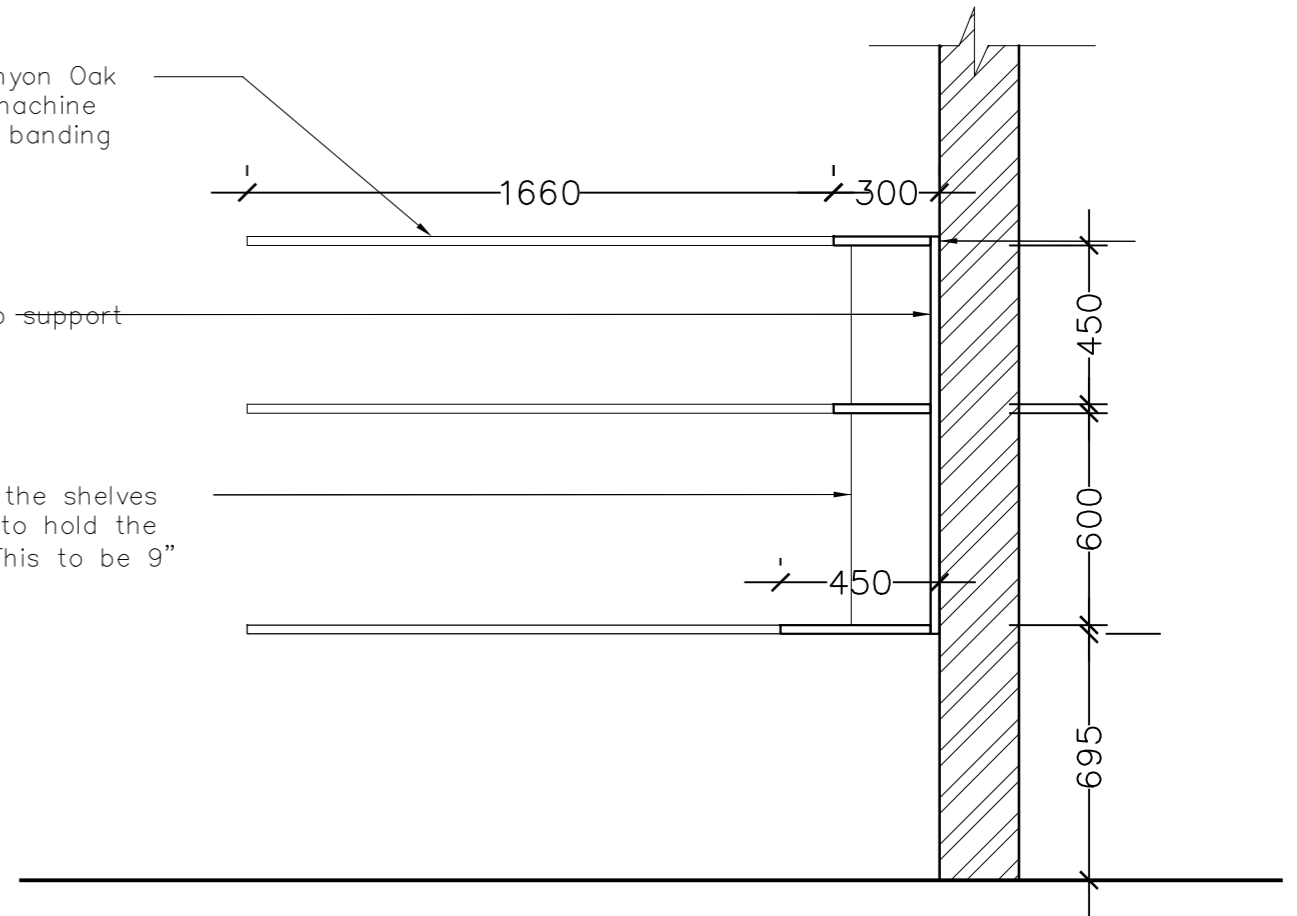


PROJECT : Proposed Creche for IWMI	SCALE :	DATE :	PAPER SIZE : A3	 SHERAN HENRY ASSOCIATES Chartered Architects/Designers 25/3, Lauries Road, Colombo 4 Tel. 2591277 Fax. 5336694
DRAWING TITLE : Architectural Drawing -Study Room Book Shelves	DRAWING NO : IWMI/FUR/005	DRAWN BY : SHA	CHECKED BY : SHA	
CLIENT : International Water Management Institute	DESIGNED BY : SHA			
NOTE : Copyright designs shown are retained by Sheran Henry Associates and authority is required for any reproduction. All dimensions must be checked & co-related with the structural drawings and any ambiguity shall be immediately brought to the notice of the architects before commencement of work.				

CUPBOARD AT ENTRANCE AREA

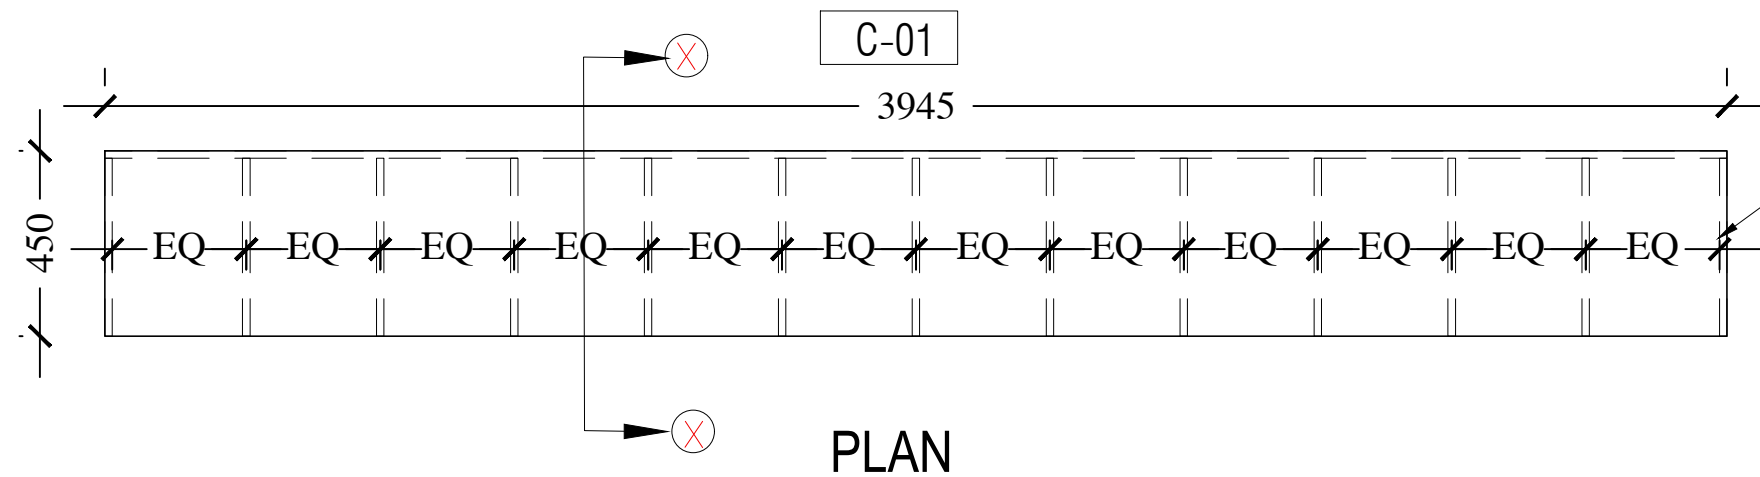


18mm THK Washed oak melamine with edge banding

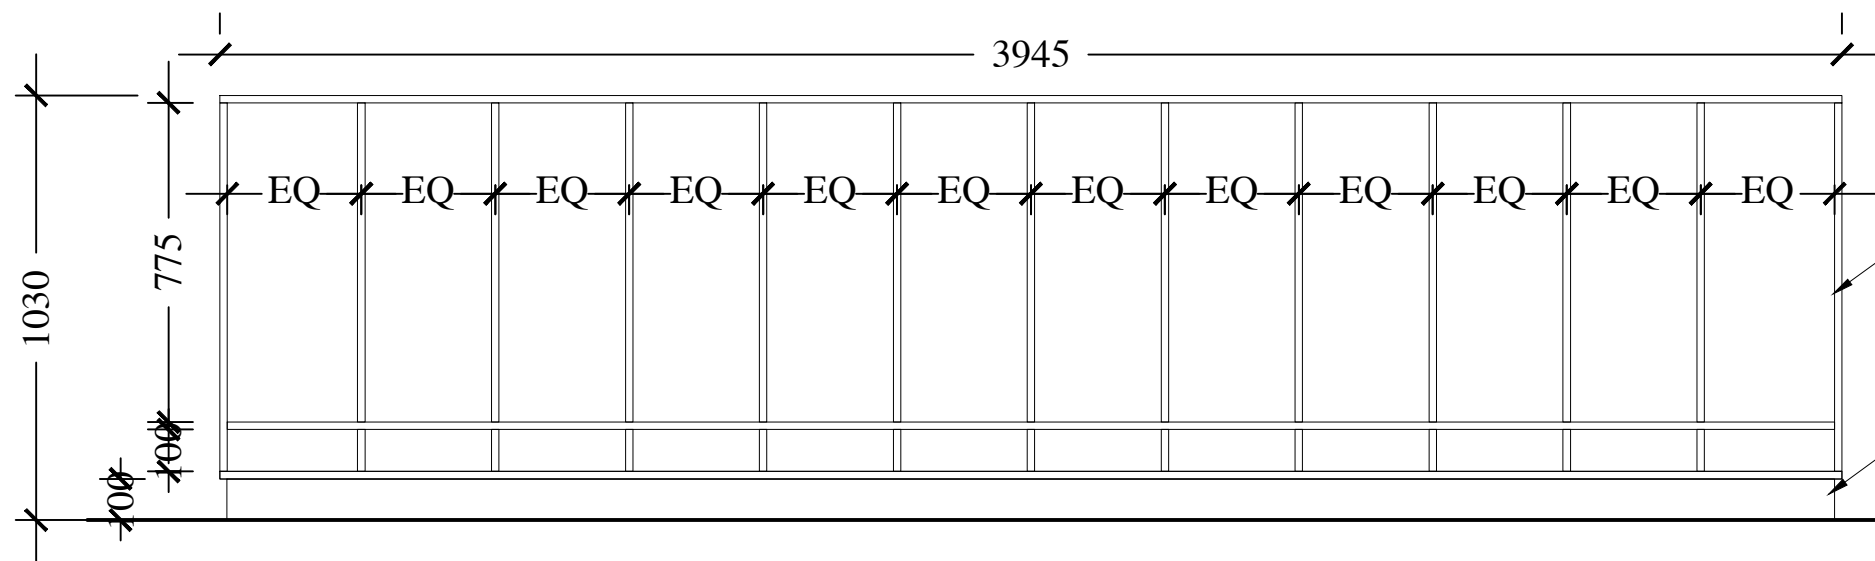

18mm THK Washed oak melamine with machine edge banding

Kempas 2"x4" hard wood sections to be Boron treated and finished with formica. colour.....

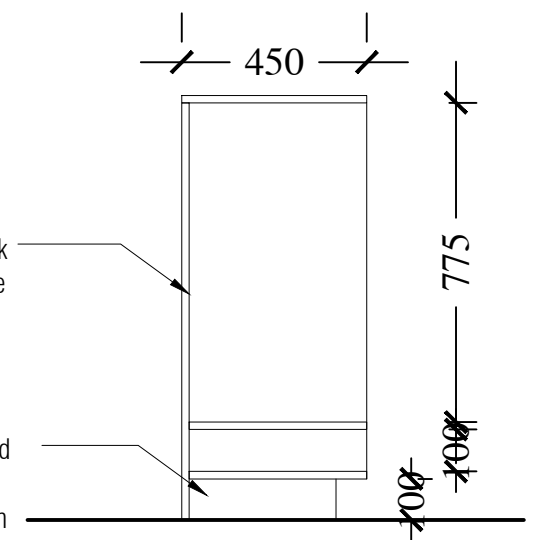


FRONT ELEVATION

SECTION

NOTE — THIS UNIT TO BE MADE IN THREE SEPERATE SECTIONS.


ALL MATERIALS AND PAINT TO BE NON-TOXIC AND CHILD FRIENDLY.



PROJECT : Proposed Creche for IWMI	SCALE :	DATE :	PAPER SIZE : A3	 SHERAN HENRY ASSOCIATES Chartered Architects/Designers 25/3, Lauries Road, Colombo 4 Tel. 2591277 Fax. 5336694
DRAWING TITLE : Furniture Drawing -Cupboard at Entrance area	DRAWING NO : IWMI/FUR/006	DRAWN BY : SHA	CHECKED BY : SHA	
CLIENT : International Water Management Institute	DESIGNED BY : SHA			
NOTE : Copyright designs shown are retained by Sheran Henry Associates and authority is required for any reproduction. All dimensions must be checked & co-related with the structural drawings and any ambiguity shall be immediately brought to the notice of the architects before commencement of work.				


CLOUD STORAGE UNIT

C-05

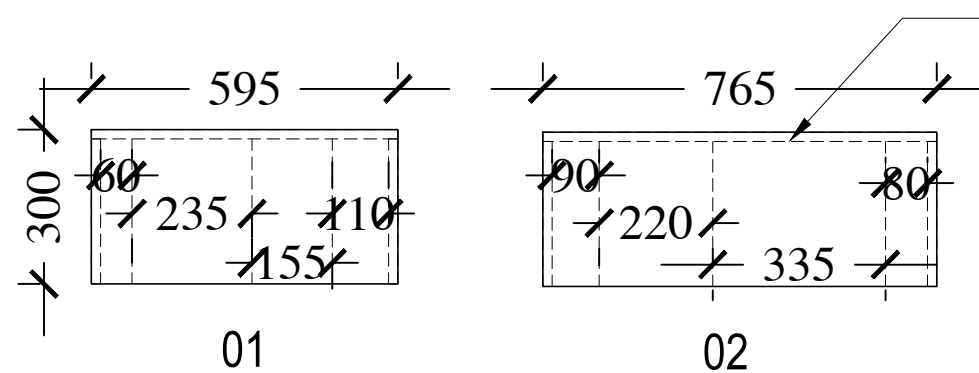


18 MM THK Approved colour spray painted mdf structure fixed to the wall. The steel structure to be hidden inside the MDF.
Colour- Thomas point light Dulux 30YY 39/ 225

PLAN


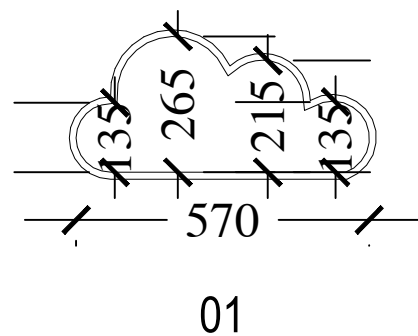


FRONT ELEVATION

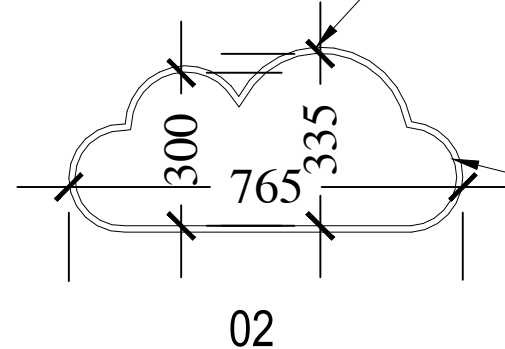

25 mm thk approved colour spray painted MDF structure fixed to the wall. The steel structure to be hidden inside the MDF.

The edges to be rounded.

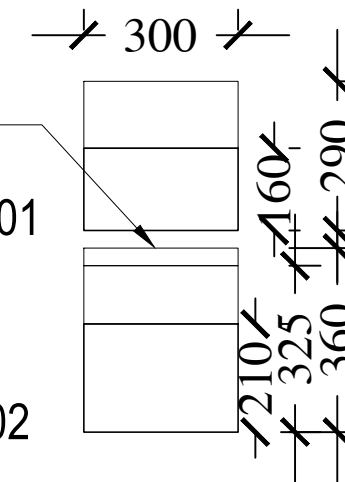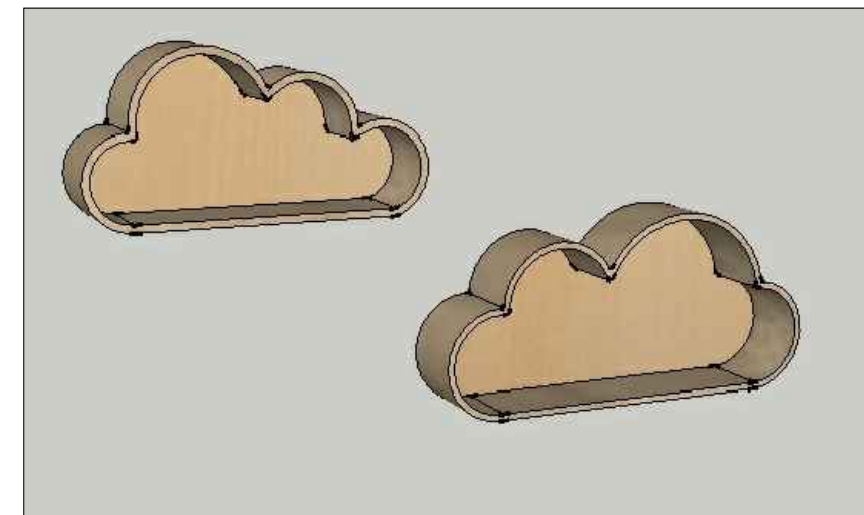

SIDE ELEVATION

NOTE - The vertical steel structure on the wall and the cloud structure horizontally to be fixed firmly together. The MDF is used only as a cladding material. not a structural material.

Use heavy duty matt spray paint.

All materials and paint to be non-toxic and child friendly.

PROJECT : Proposed Creche for IWMI

SCALE :

DATE :

PAPER SIZE : A3

DRAWING TITLE : Furniture Drawing -Cloud Storage Unit

DRAWING NO : IWMI/FUR/008

DRAWN BY : SHA

CLIENT : International Water Management Institute


DESIGNED BY : SHA

CHECKED BY : SHA

NOTE : Copyright designs shown are retained by Sheran Henry Associates and authority is required for any reproduction. All dimensions must be checked & co-related with the structural drawings and any ambiguity shall be immediately brought to the notice of the architects before commencement of work.

SHERAN HENRY ASSOCIATES
Chartered Architects/Designers
25/3, Lauries Road, Colombo 4
Tel. 2591277 Fax. 5336694

T - 02 & CH - 02

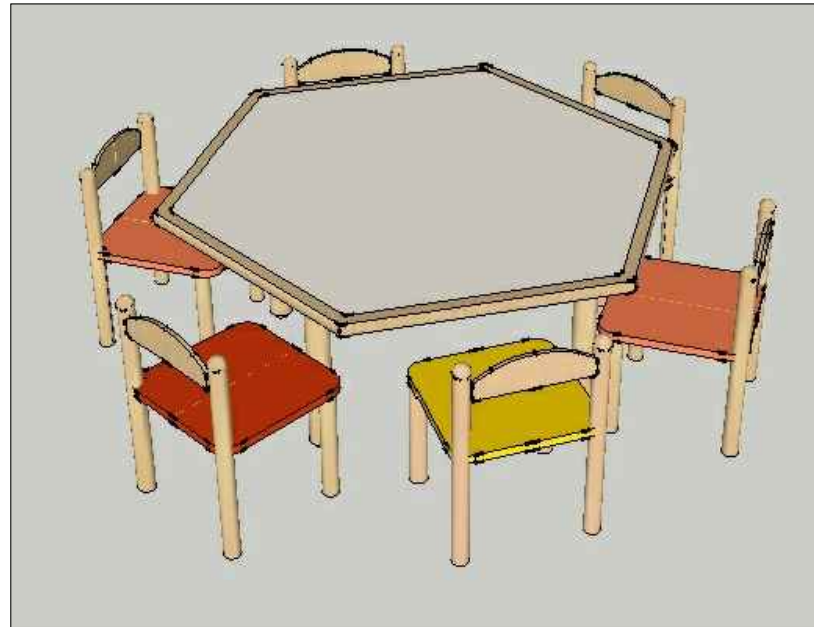

STUDY AREA CHAIRS AND TABLES

CH - 01




WAITING AREA CHIARS

T-03 & CH - 03



SENIOR KIDS STUDY AREA CHAIRS AND TABLES


CH - 04

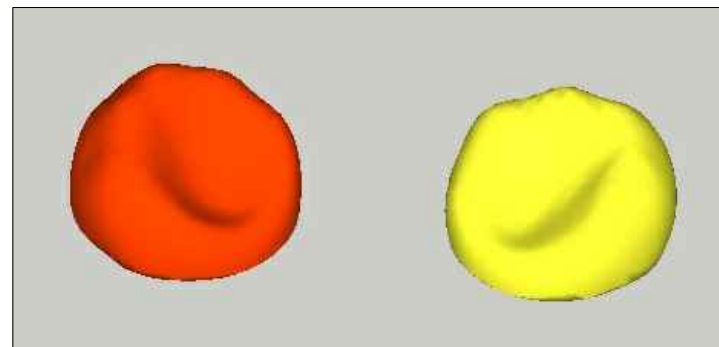

BEAN BAGS

Note- All the study area and senior kids study area chair and tables to made out of melamine or spray painted MDF.

Sizing of the kids chairs and tables to be done according to correct ergonomics and standards.

PROJECT : Proposed Creche for IWMI	SCALE :	DATE :	PAPER SIZE : A3	 SHERAN HENRY ASSOCIATES Chartered Architects/Designers 25/3, Lauries Road, Colombo 4 Tel. 2591277 Fax. 5336694
DRAWING TITLE : Furniture Drawing -Chairs and Tables	DRAWING NO : IWMI/FUR/010	DRAWN BY : SHA		
CLIENT : International Water Management Institute	DESIGNED BY : SHA	CHECKED BY : SHA		
NOTE : Copyright designs shown are retained by Sheran Henry Associates and authority is required for any reproduction. All dimensions must be checked & co-related with the structural drawings and any ambiguity shall be immediately brought to the notice of the architects before commencement of work.				