
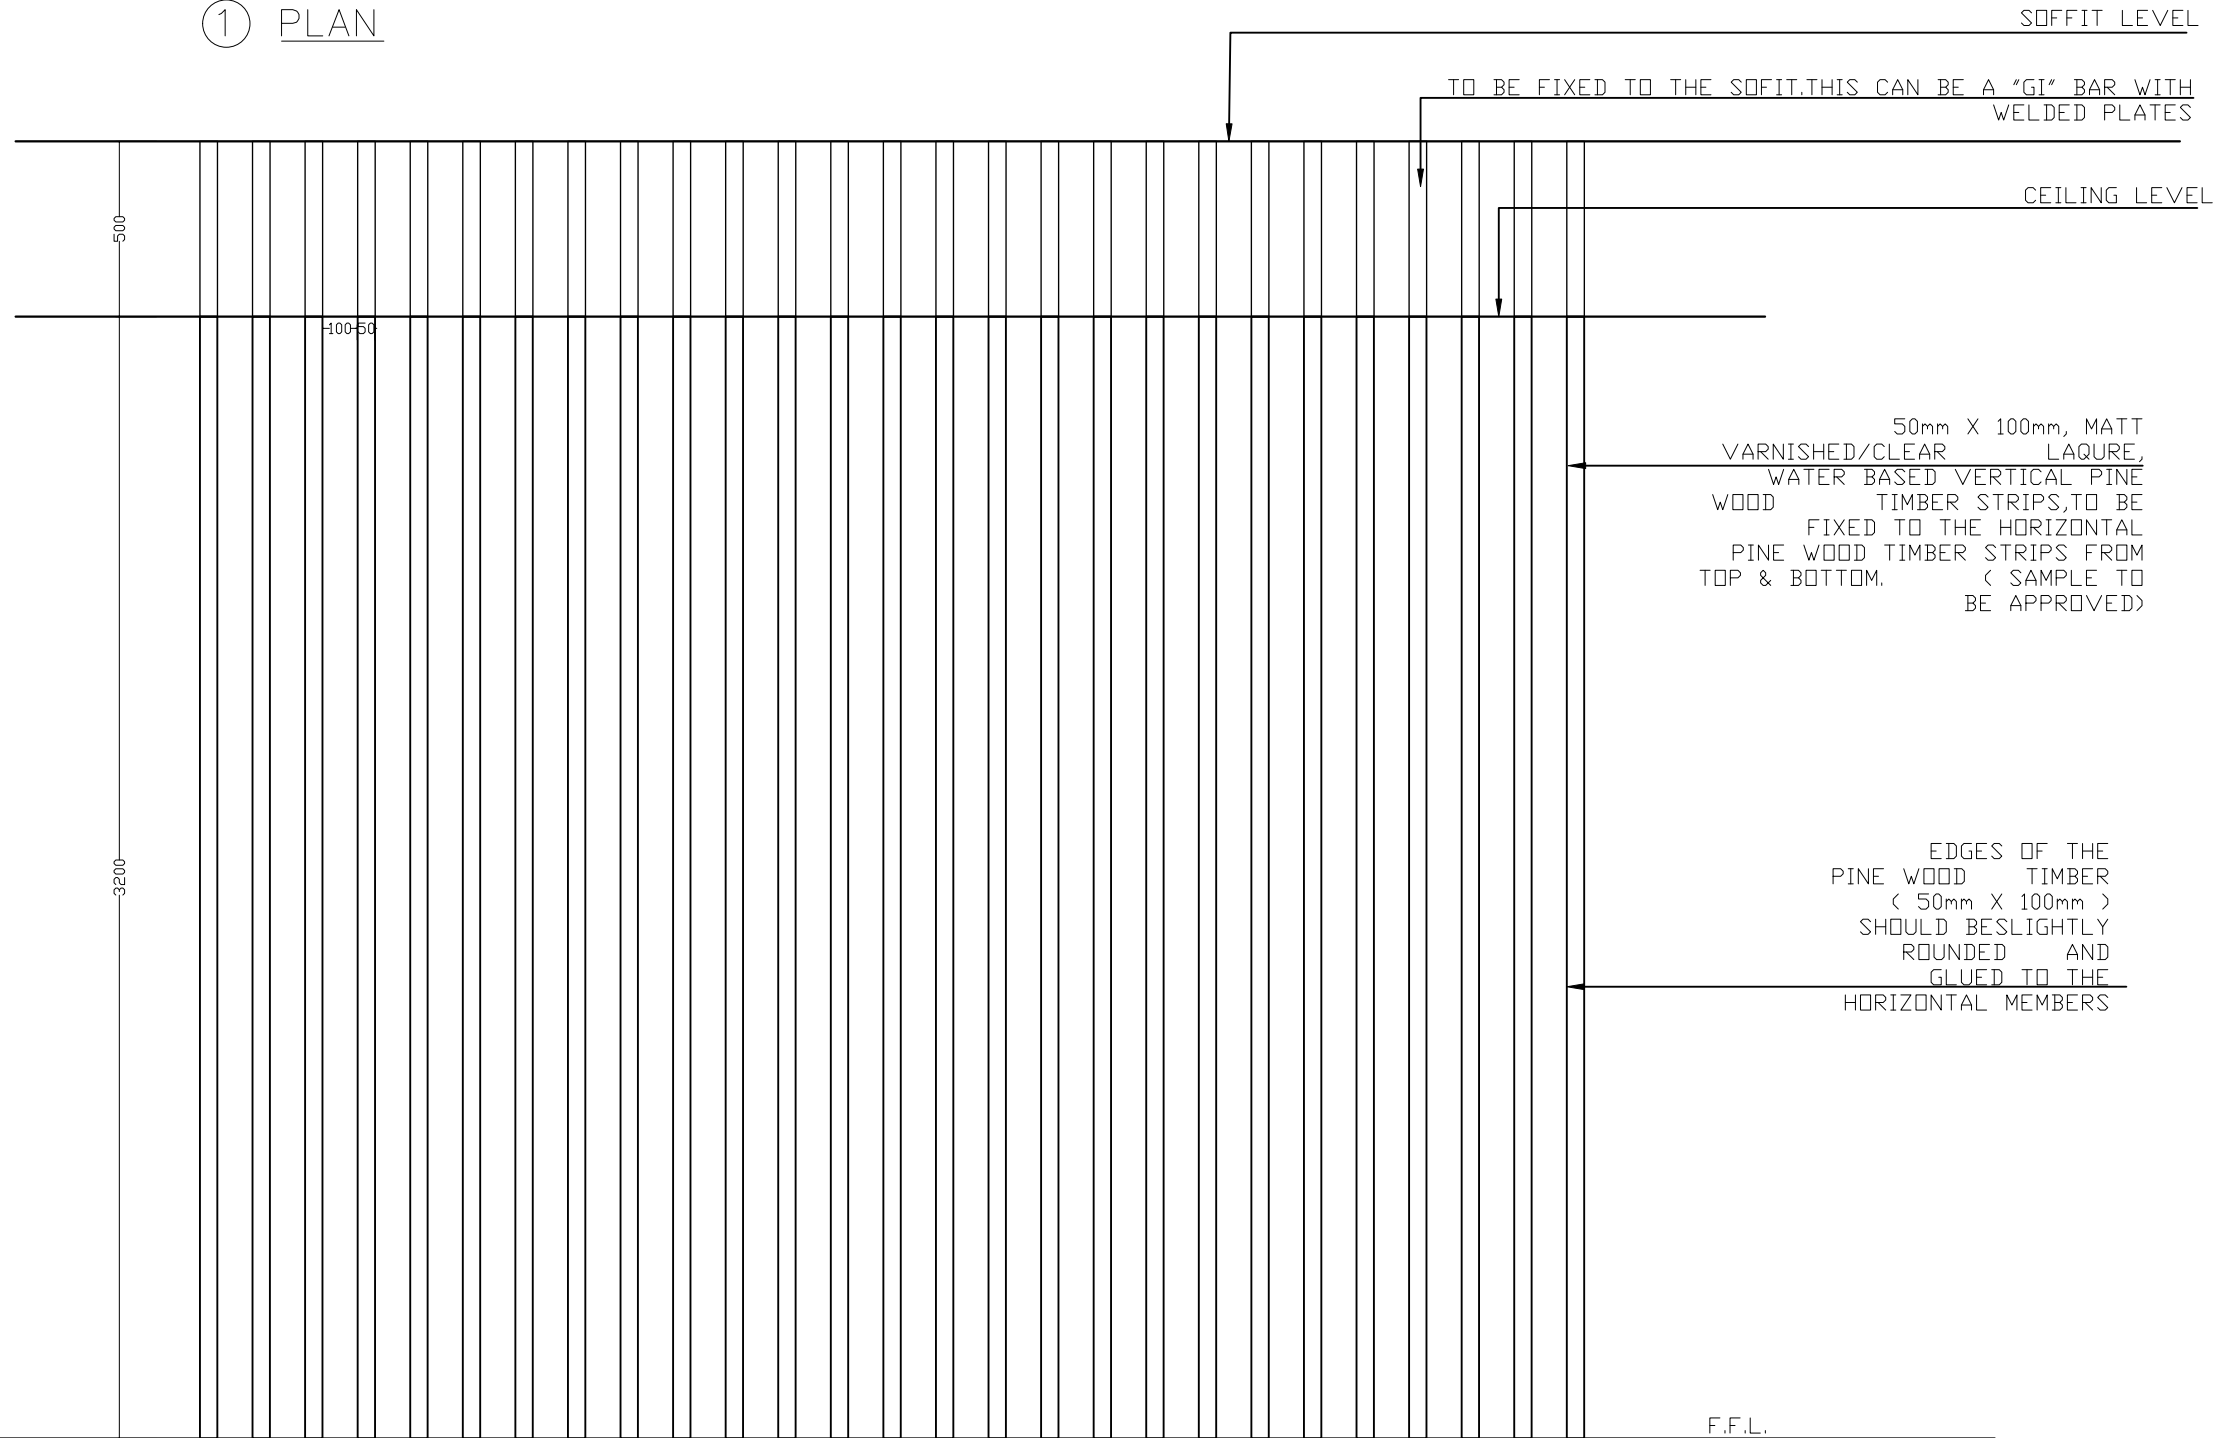



① PLAN

 

② FRONT ELEVATION

PROJECT : Proposed Auditorium and Office space for IWMI	SCALE : 1:20	DATE : 09.04.2024	PAPER SIZE : A3	 SHERAN HENRY ASSOCIATES CHARTERED ARCHITECTS/DESIGNERS 25/3, LAURIES ROAD, COLOMBO 4. TELEPHONE 591277 FAX 5336694 E-MAIL chrysant@slt.lk
DRAWING TITLE : Timber panel at the coffee corner- Detail B	DRAWING NO:	DRAWN BY :		
CLIENT : IWMI	DESIGNED BY : SHA	CHECKED BY : SHA		
NOTE : Copyright designs shown are retained by Sheran Henry Associates and authority is required for any reproduction. All dimensions must be checked & co-related with the structural drawings and any ambiguity shall be immediately brought to the notice of the architects before commencement of work.				