



SEPERATORS

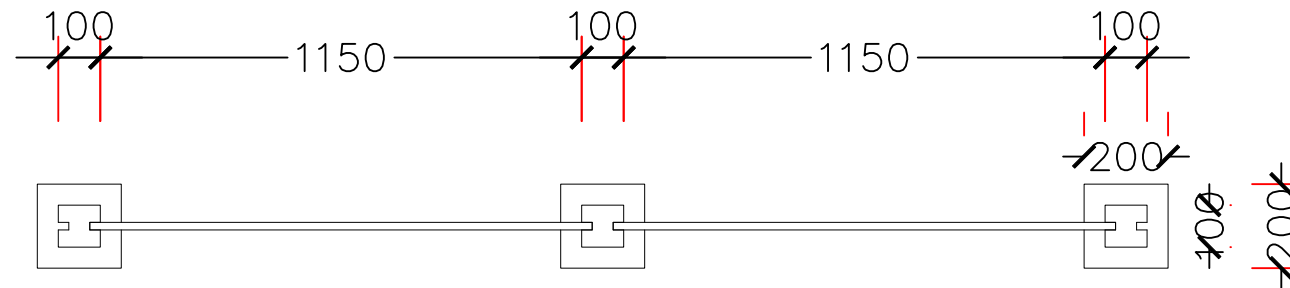

PLAN

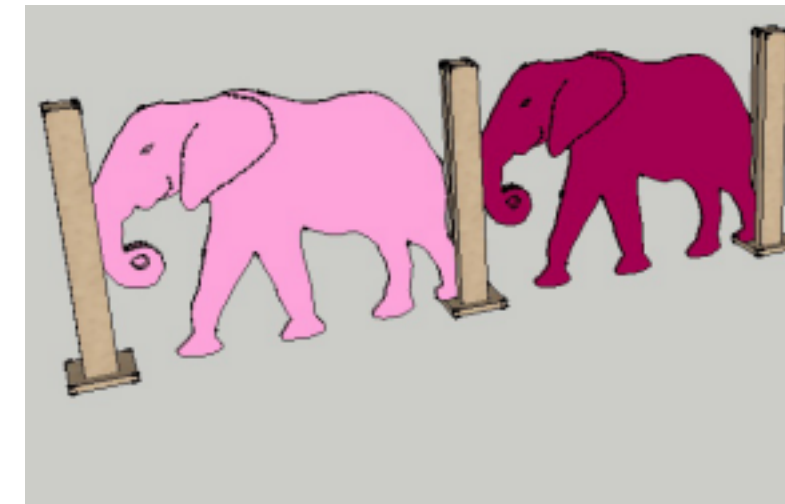


100X100MM Pinewood fixed to a 200x200mm pinewood base.all pinewood to be well seasoned & boron treated. The boron using jat holds colour stained treatment and seasoning to have a 10 year warranty. colours-Flamingo Dulux 30YR 29/ 421

Skyrocket red
Dulux 30YR 20/ 595
Rose bouquet
Dulux 50RR 51/ 109
Rose orchard
Dulux 50RR 29/ 198

Pinewood horizontal supporters. pinewood to be stained in colours

4MM THK Powder coated metal with the top edge half circle rounded

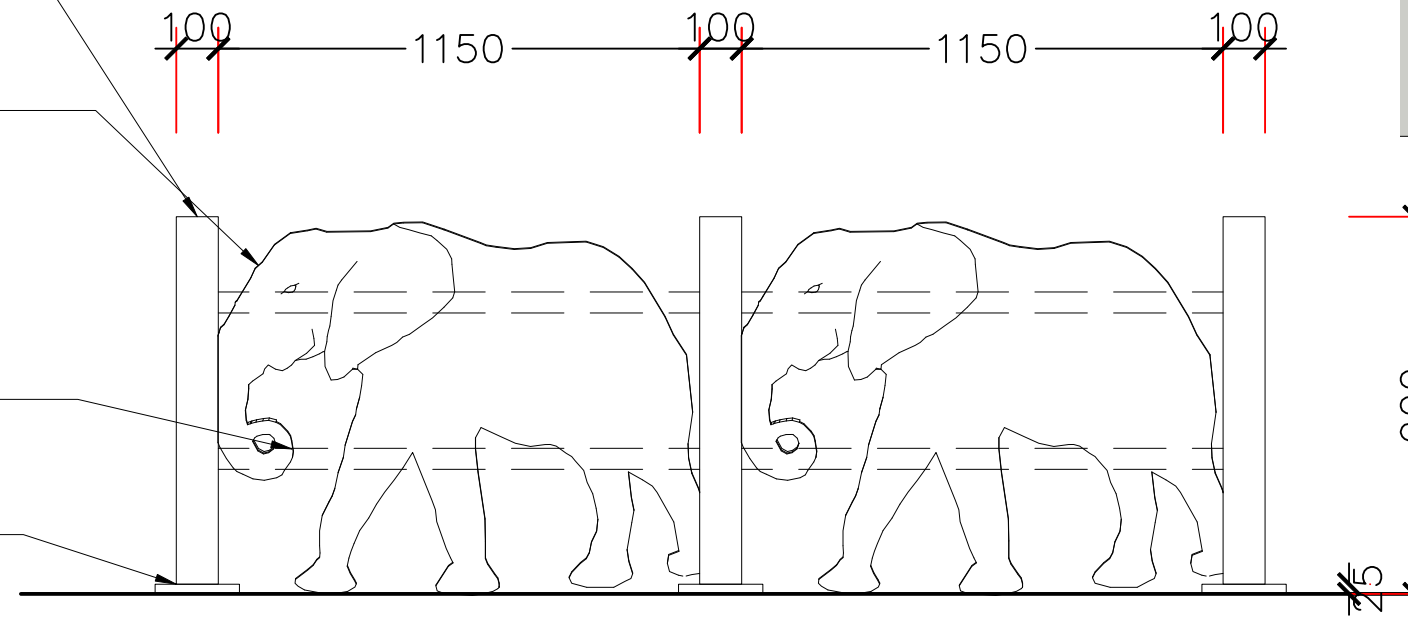

ELEVATION

PROJECT : Proposed Creche for IWMI

DRAWING TITLE : Architectural Drawing - Separators

CLIENT : International Water Management Institute

SCALE :

DATE :

PAPER SIZE : A3

DRAWING NO : IWMI/ARC/008

DRAWN BY : SHA

DESIGNED BY : SHA

CHECKED BY : SHA


NOTE : Copyright designs shown are retained by Sheran Henry Associates and authority is required for any reproduction. All dimensions must be checked & co-related with the structural drawings and any ambiguity shall be immediately brought to the notice of the architects before commencement of work.




SHERAN HENRY ASSOCIATES

Chartered Architects/Designers
25/3, Lauries Road, Colombo 4
Tel. 2591277 Fax. 5336694

CURTAIN WALL PARTITION

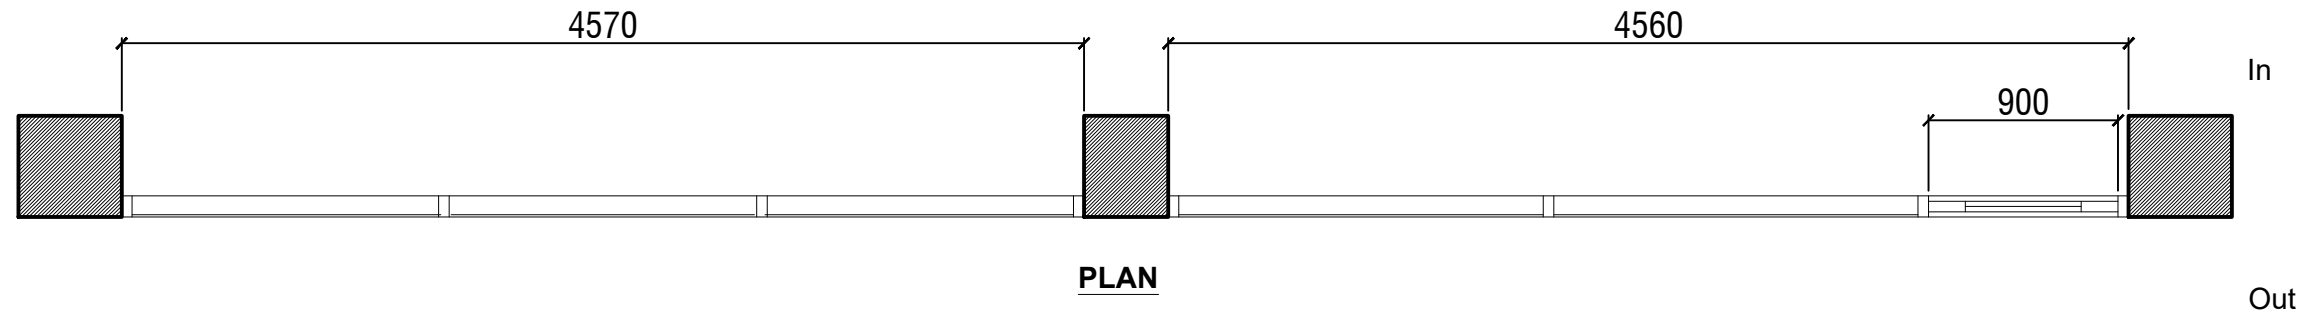

PLAN

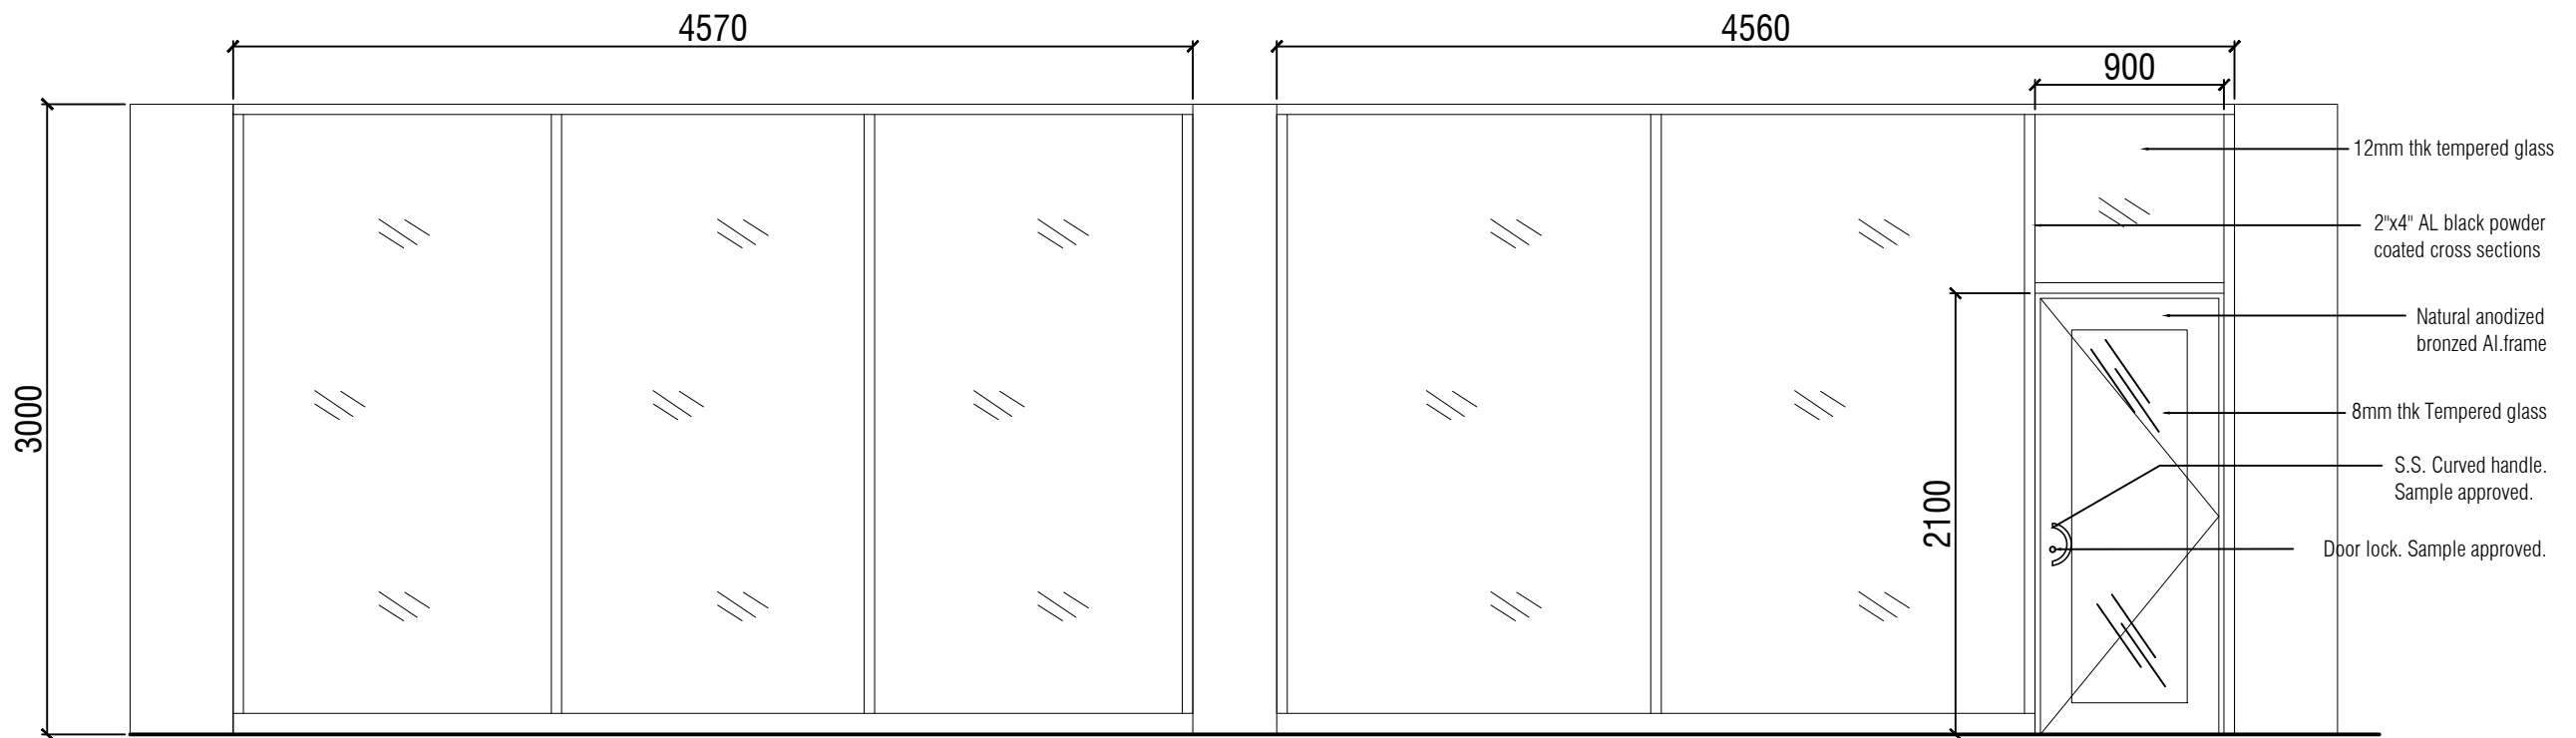

ELEVATION

PROJECT : Proposed Creche for IWMI

SCALE :

DATE :

PAPER SIZE : A3

DRAWING TITLE : Architectural Drawing - Curtain wall partition

DRAWING NO : IWMI/ARC/009

DRAWN BY : SHA

CLIENT : International Water Management Institute

DESIGNED BY : SHA

CHECKED BY : SHA


NOTE : Copyright designs shown are retained by Sheran Henry Associates and authority is required for any reproduction. All dimensions must be checked & co-related with the structural drawings and any ambiguity shall be immediately brought to the notice of the architects before commencement of work.




SHERAN HENRY ASSOCIATES

Chartered Architects/Designers
25/3, Lauries Road, Colombo 4
Tel. 2591277 Fax. 5336694

PLAY AREA PARTITION

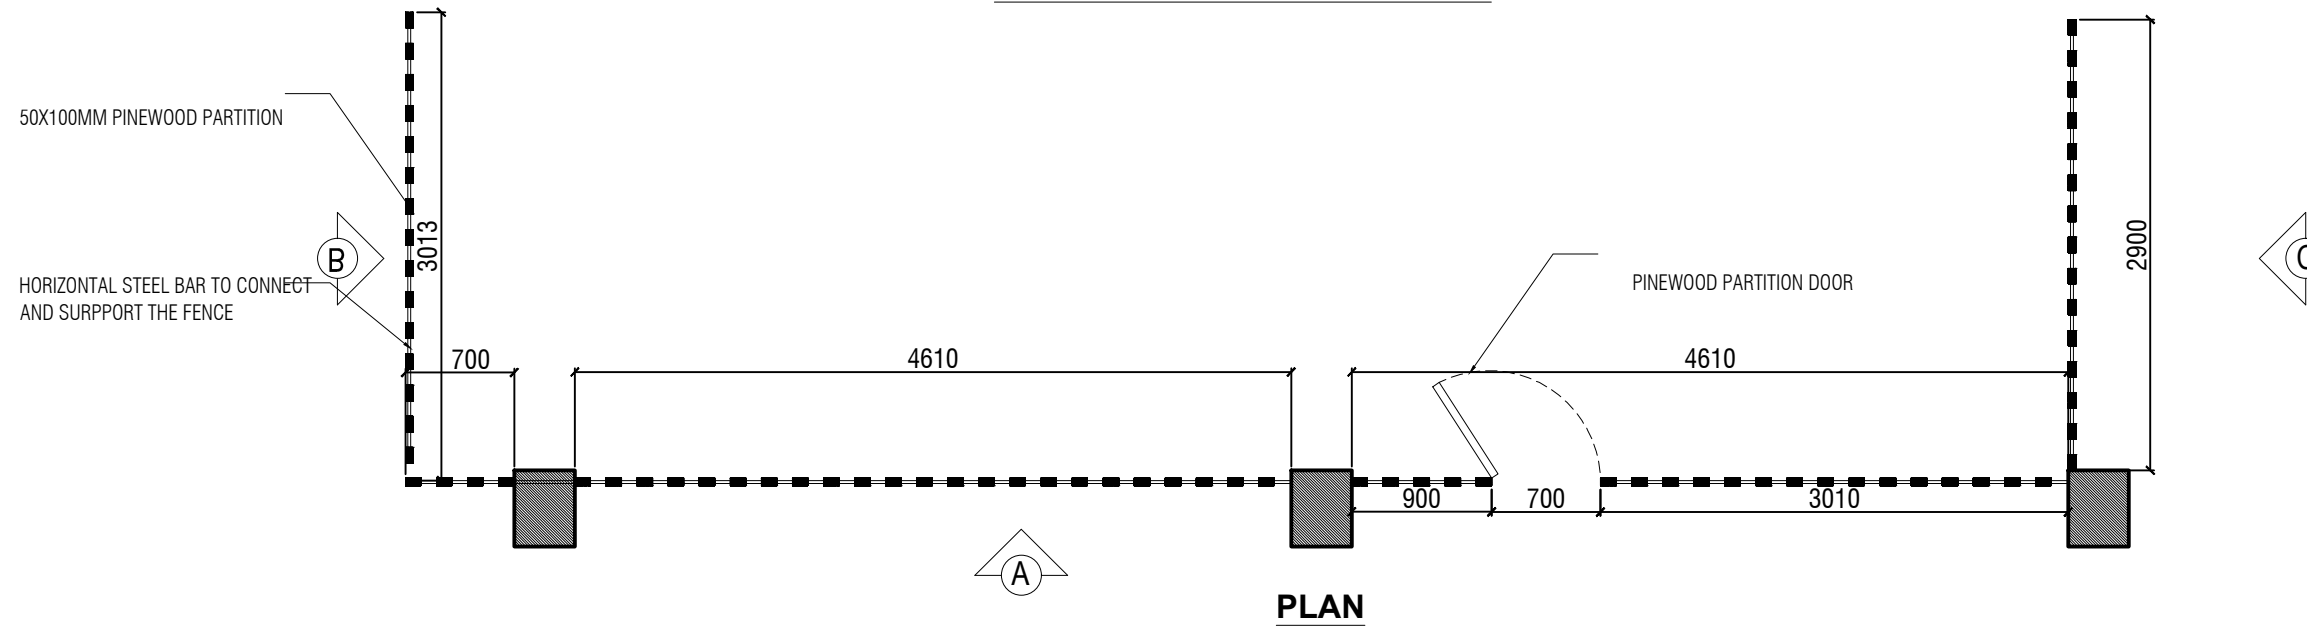


PLAN

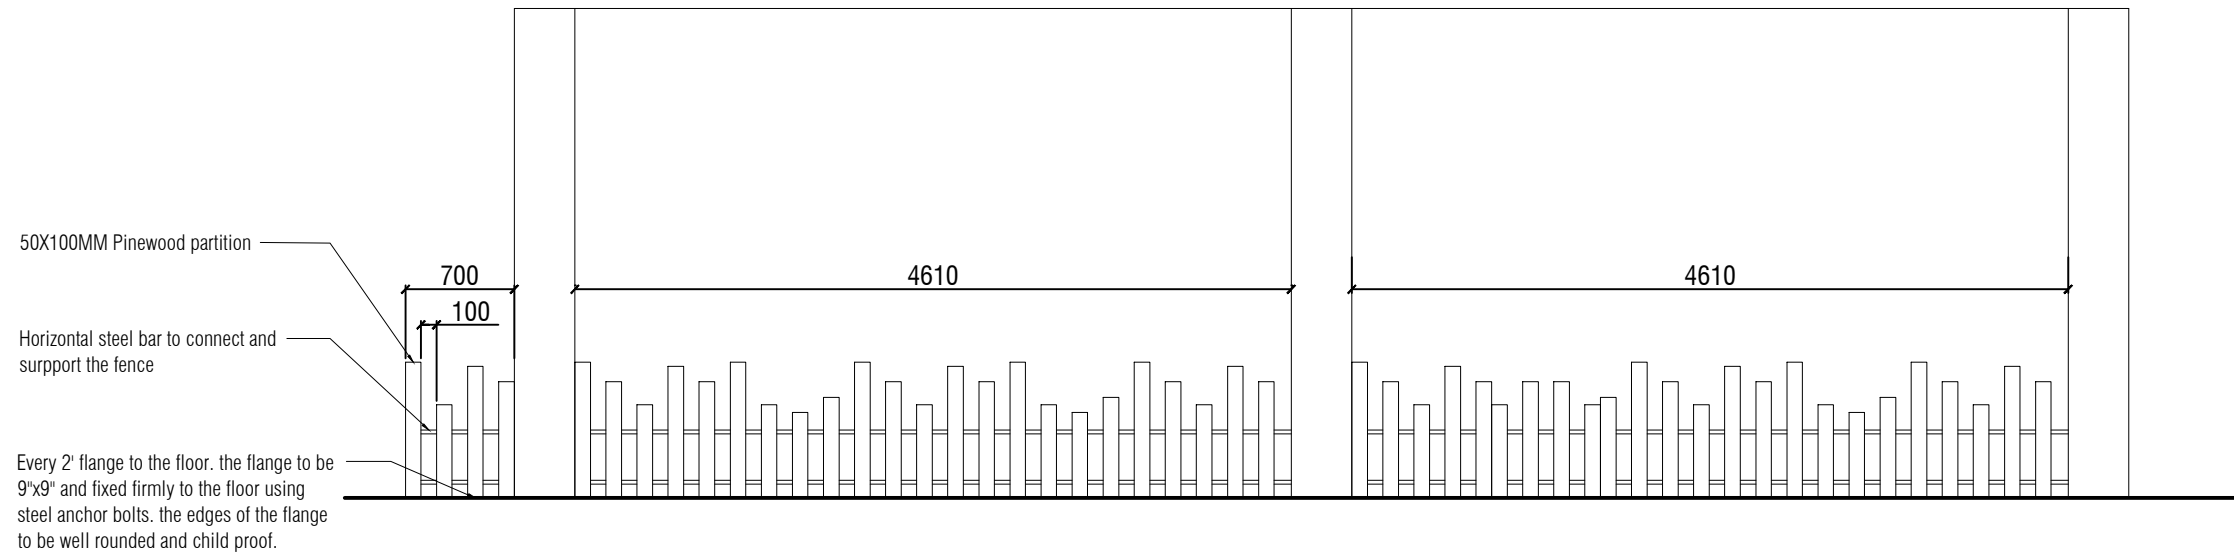


ELEVATION - A

PROJECT : Proposed Creche for IWMI	SCALE :	DATE :	PAPER SIZE : A3	SHERAN HENRY ASSOCIATES Chartered Architects/Designers 25/3, Lauries Road, Colombo 4 Tel. 2591277 Fax. 5336694
DRAWING TITLE : Architectural Drawing - Play Area Partition	DRAWING NO : IWMI/ARC/010	DRAWN BY : SHA		
CLIENT : International Water Management Institute	DESIGNED BY : SHA	CHECKED BY : SHA		
NOTE : Copyright designs shown are retained by Sheran Henry Associates and authority is required for any reproduction. All dimensions must be checked & co-related with the structural drawings and any ambiguity shall be immediately brought to the notice of the architects before commencement of work.				

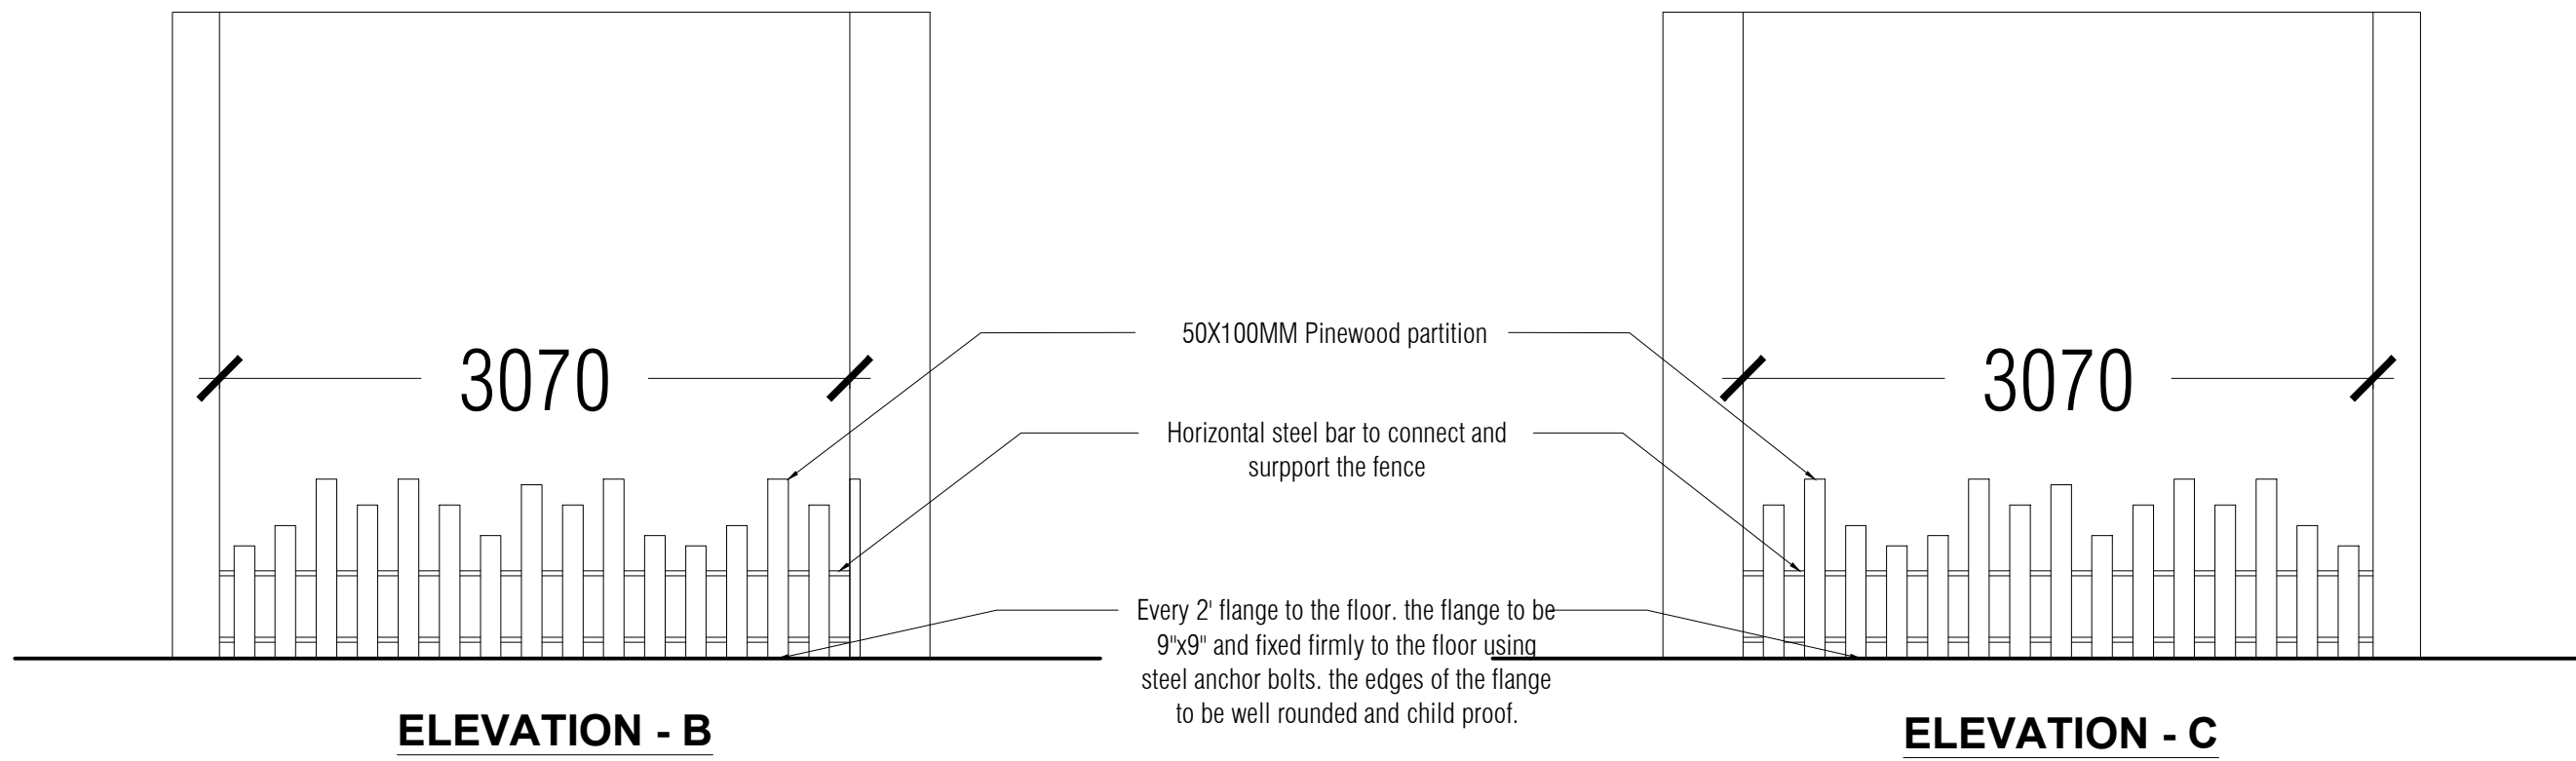


ELEVATION - B


ELEVATION - C

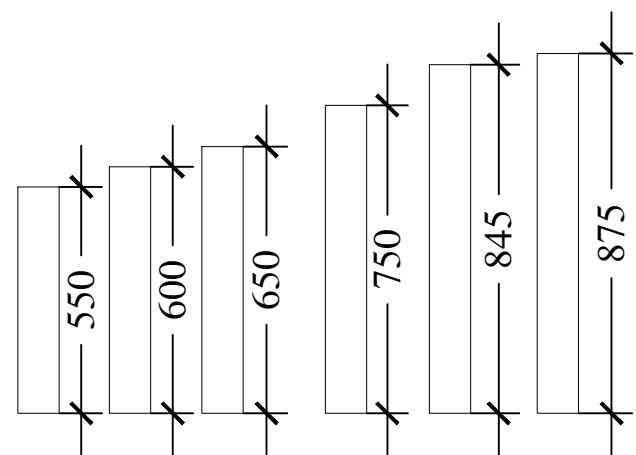


PINE WOOD STRIP SIZES

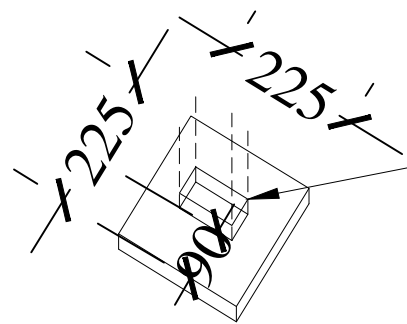


THE PARTITION TO HOLD THE 2"x4" TO PROTRUDE OUT 90MM AND TO HAVE A RECESSED NUT AND BOLT IN BOTH DIRECTIONS TO HOLD THE VERTICAL FIRMLY.

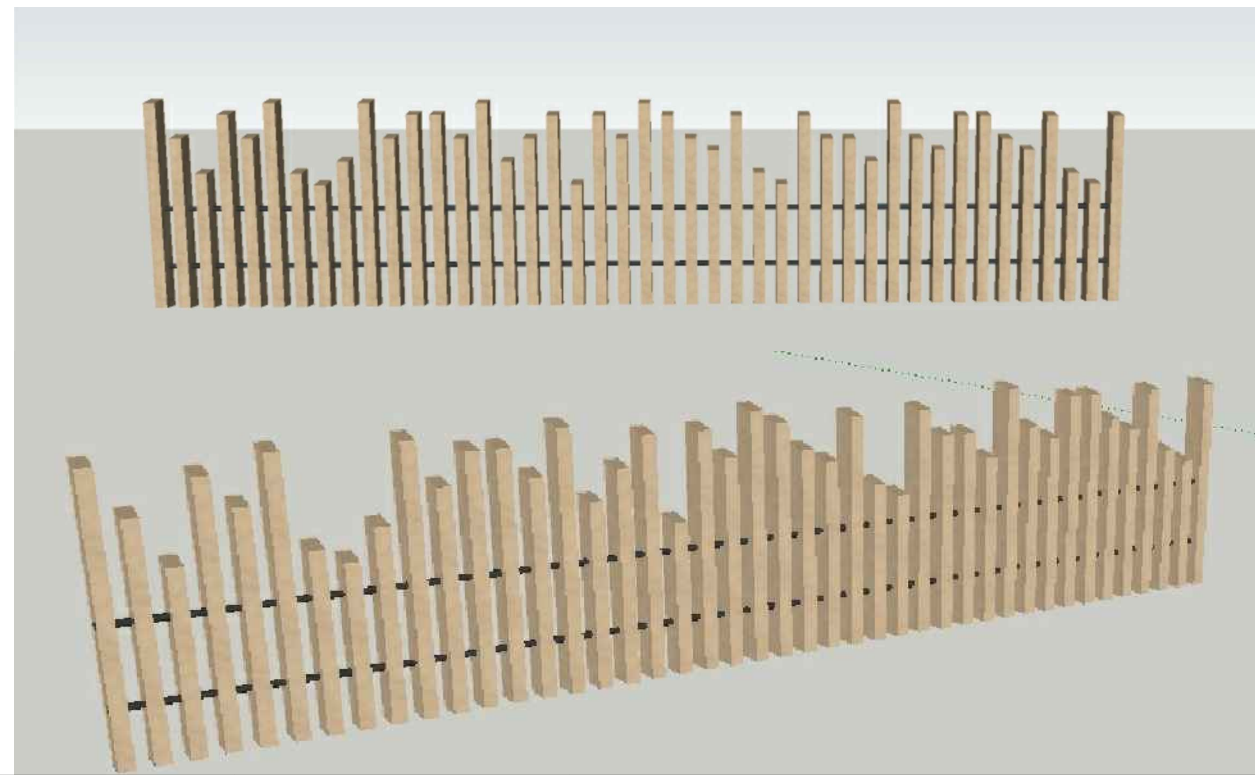


PROJECT : Proposed Creche for IWMI	SCALE :	DATE :	PAPER SIZE : A3	 SHERAN HENRY ASSOCIATES Chartered Architects/Designers 25/3, Lauries Road, Colombo 4 Tel. 2591277 Fax. 5336694
DRAWING TITLE : Architectural Drawing - Play Area Partition	DRAWING NO : IWMI/ARC/011	DRAWN BY : SHA	CHECKED BY : SHA	
CLIENT : International Water Management Institute	DESIGNED BY : SHA			
NOTE : Copyright designs shown are retained by Sheran Henry Associates and authority is required for any reproduction. All dimensions must be checked & co-related with the structural drawings and any ambiguity shall be immediately brought to the notice of the architects before commencement of work.				

EXTERIOR WALL PARTITION

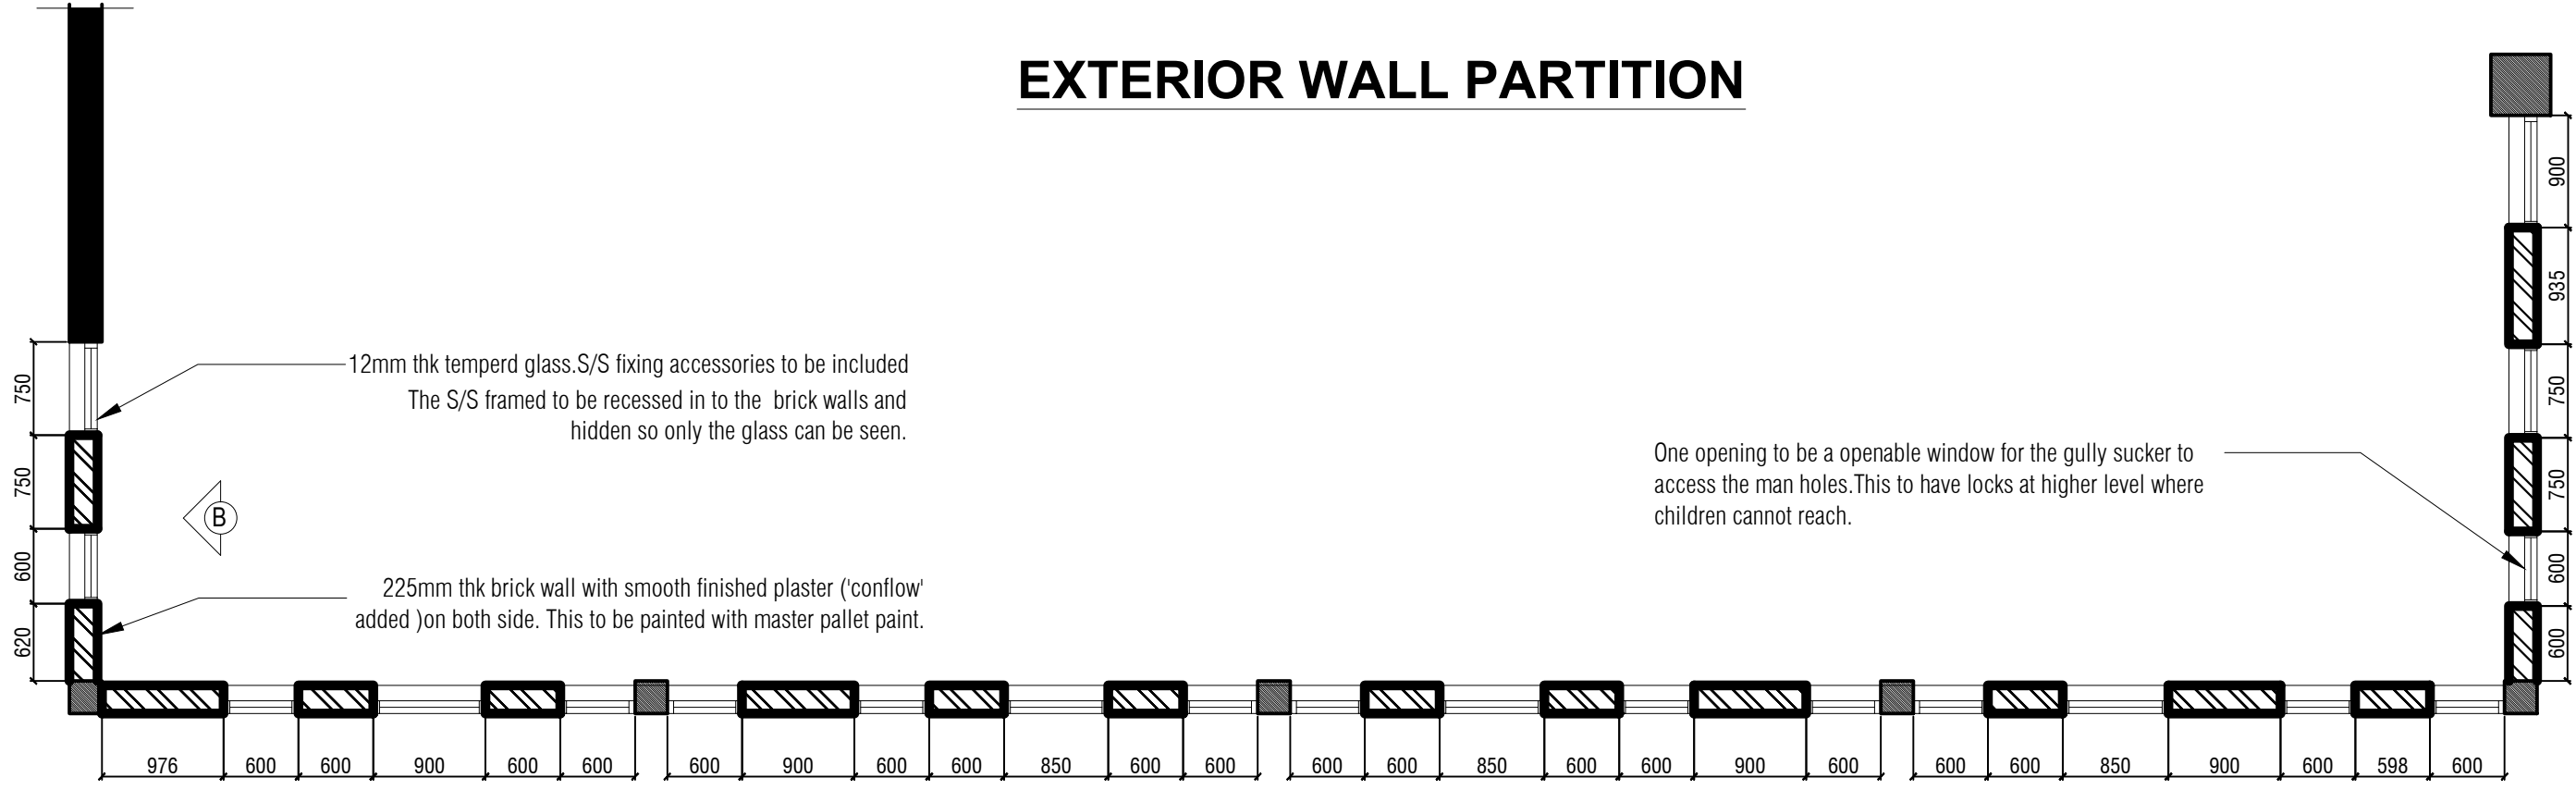

PLAN

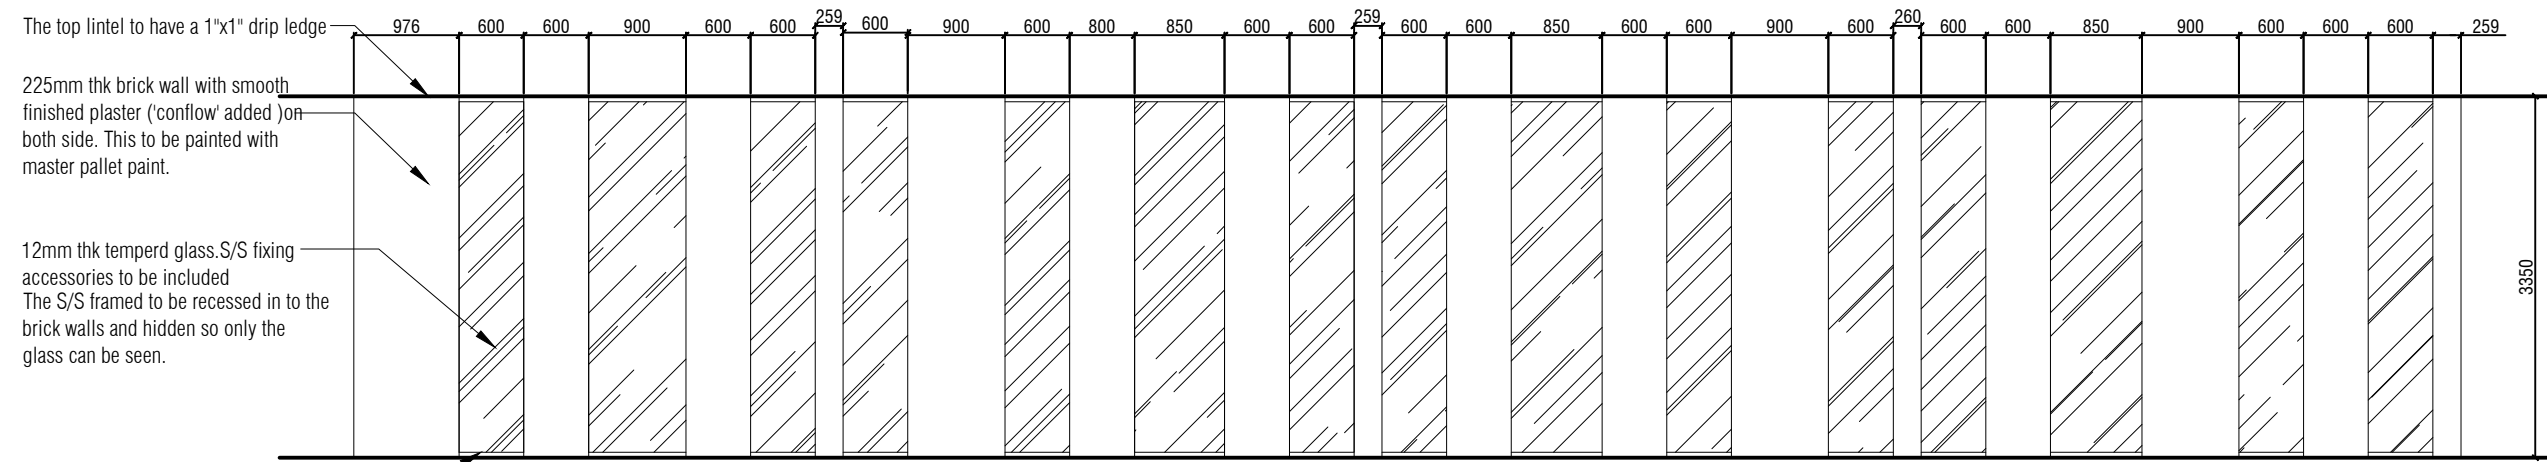


ELEVATION - A

Note – Internal and the external walls to be painted with 5 CIC 5 coat.


The bottom sill of the opening to slope outwards by 6" and this to be waterproofed.

PROJECT : Proposed Creche for IWMI	SCALE :	DATE :	PAPER SIZE : A3	SHERAN HENRY ASSOCIATES Chartered Architects/Designers 25/3, Lauries Road, Colombo 4 Tel. 2591277 Fax. 5336694
DRAWING TITLE : Architectural Drawing - Exterior Wall Partition	DRAWING NO : IWMI/ARC/012		DRAWN BY : SHA	
CLIENT : International Water Management Institute	DESIGNED BY : SHA		CHECKED BY : SHA	
NOTE : Copyright designs shown are retained by Sheran Henry Associates and authority is required for any reproduction. All dimensions must be checked & co-related with the structural drawings and any ambiguity shall be immediately brought to the notice of the architects before commencement of work.				

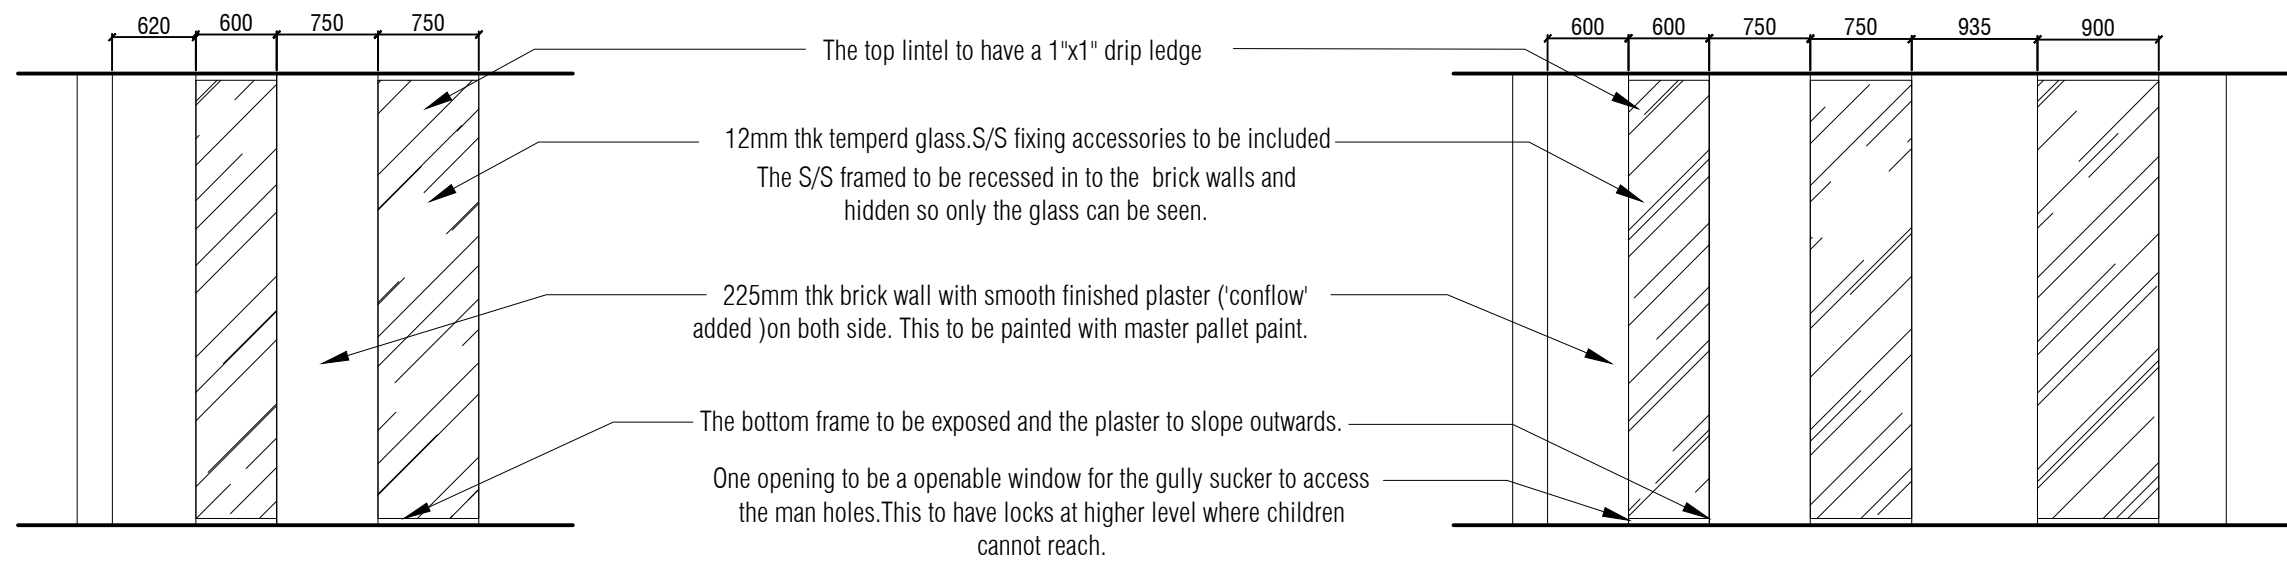


ELEVATION - B

ELEVATION - C

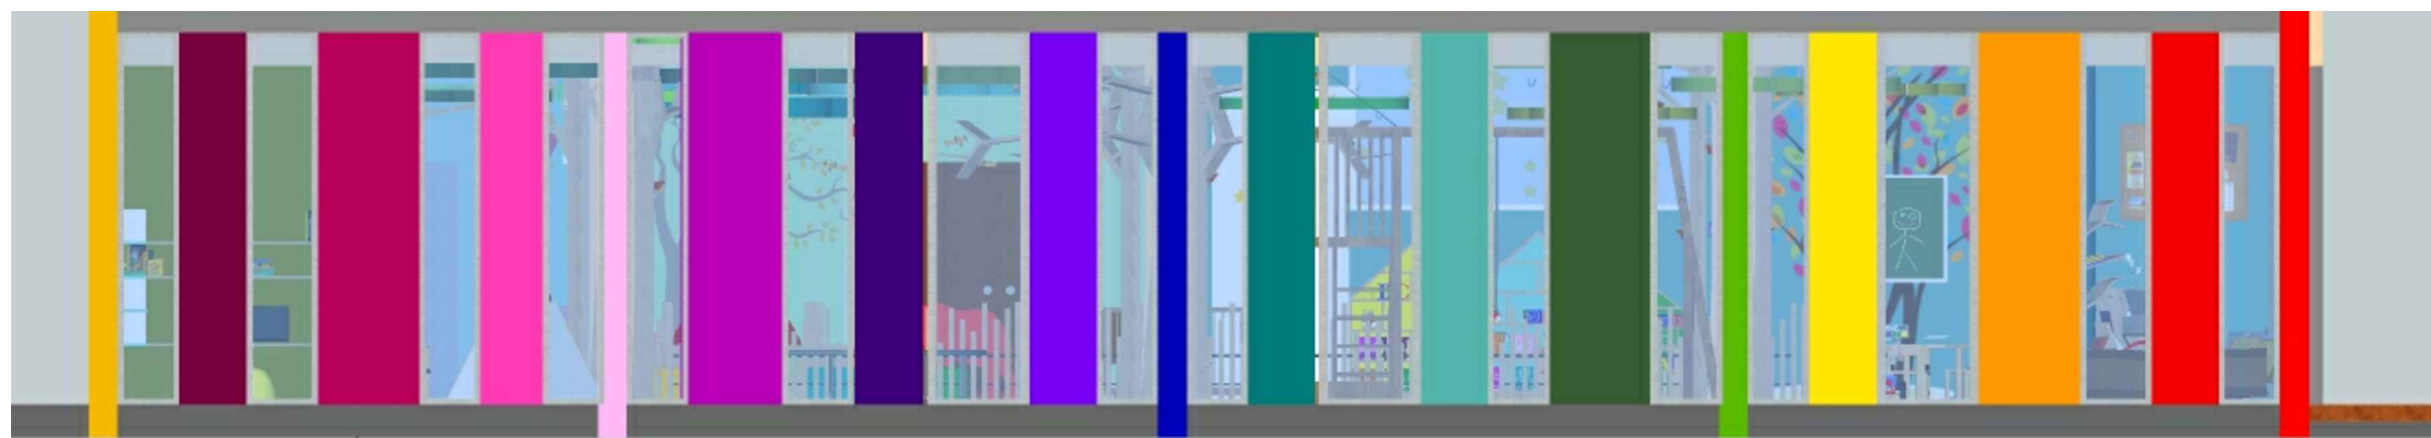

Note – Internal and the external walls to be painted with 5 CIC 5 coat.

The bottom sill of the opening to slope outwards by 6” and this to be waterproofed.




PROJECT : Proposed Creche for IWMI	SCALE :	DATE : ..	PAPER SIZE : A3	 SHERAN HENRY ASSOCIATES Chartered Architects/Designers 25/3, Lauries Road, Colombo 4 Tel. 2591277 Fax. 5336694
DRAWING TITLE : Architectural Drawing - Exterior Wall Partition	DRAWING NO : IWMI/ARC/013		DRAWN BY : SHA	
CLIENT : International Water Management Institute	DESIGNED BY : SHA		CHECKED BY : SHA	
NOTE : Copyright designs shown are retained by Sheran Henry Associates and authority is required for any reproduction. All dimensions must be checked & co-related with the structural drawings and any ambiguity shall be immediately brought to the notice of the architects before commencement of work.				

OUTDOOR PLAY AREA FENCE

75 MM THK Timber decking material made out of rubber pulp from jat holdings ,

75 MM THK Timber decking material made out of rubber pulp from jat holdings , fixed to a GI box section hot dip galvanized frame work which fitted to the ground.


The vertical supports to the ground to be 2' deep and embedded in a 12"x12" block of concrete.

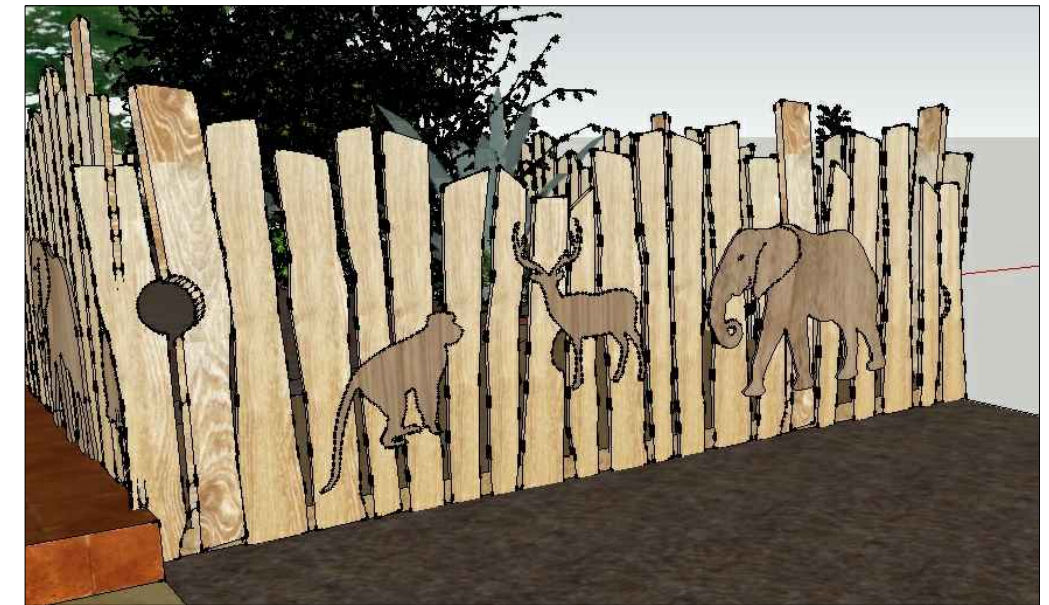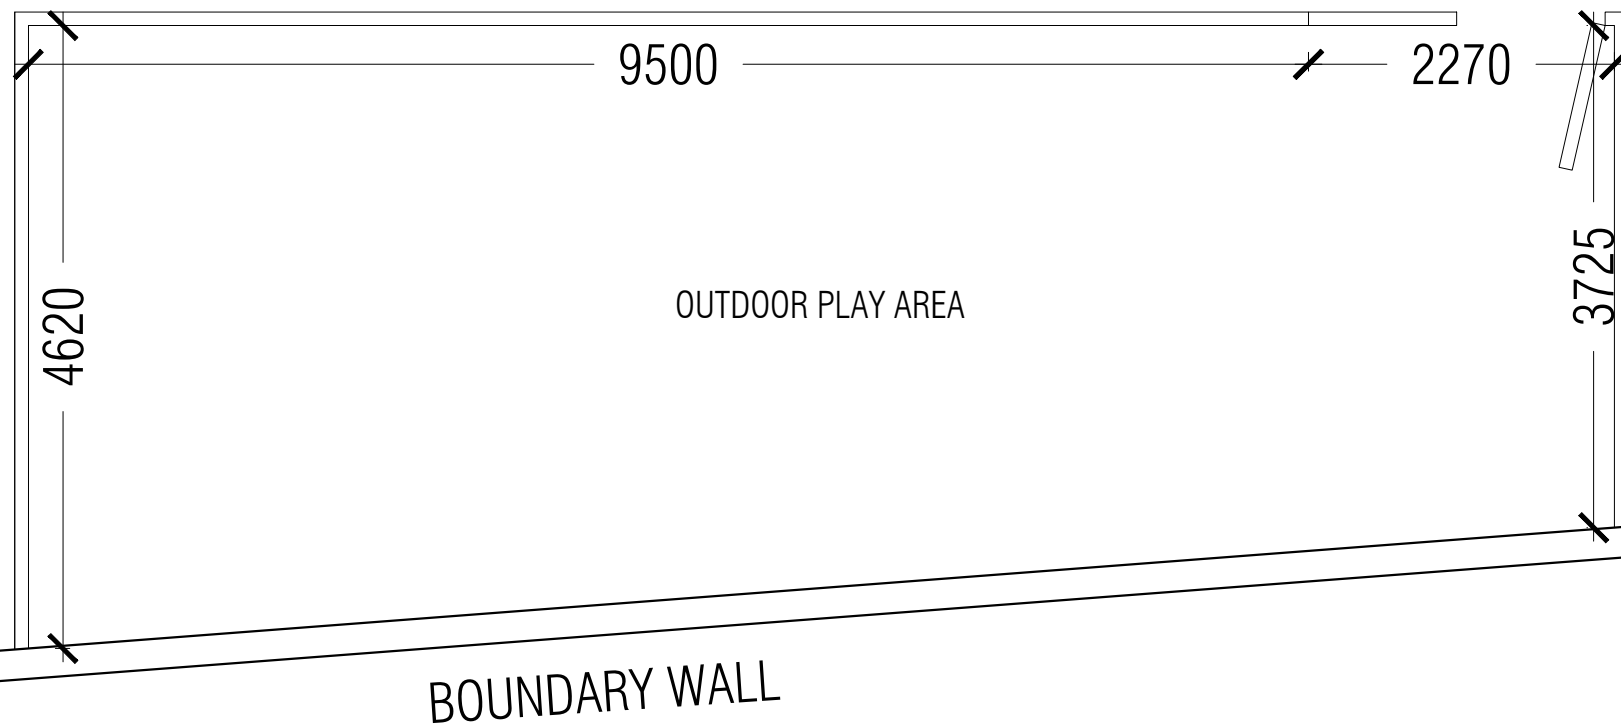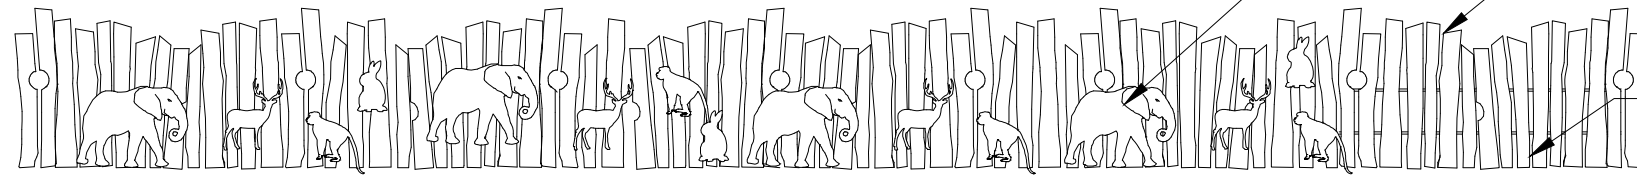

Note - Please make sure that no sharp edges that can injure small children. This must be childproof.

Note - Please make sure that no sharp edges that can injure small children. This must be childproof.

All nuts and bolts to be sample approved, S.S and recessed.

PROJECT : Proposed Creche for IWMI	SCALE :	DATE :	PAPER SIZE : A3	 SHERAN HENRY ASSOCIATES Chartered Architects/Designers 25/3, Lauries Road, Colombo 4 Tel. 2591277 Fax. 5336694
DRAWING TITLE : Architectural Drawing - Outdoor Play Area Fence	DRAWING NO : IWMI/ARC/014		DRAWN BY : SHA	
CLIENT : International Water Management Institute	DESIGNED BY : SHA		CHECKED BY : SHA	
NOTE : Copyright designs shown are retained by Sheran Henry Associates and authority is required for any reproduction. All dimensions must be checked & co-related with the structural drawings and any ambiguity shall be immediately brought to the notice of the architects before commencement of work.				