

1 2 3 4 5 6 7 8 9 10

A

B


C

D

E

F

G

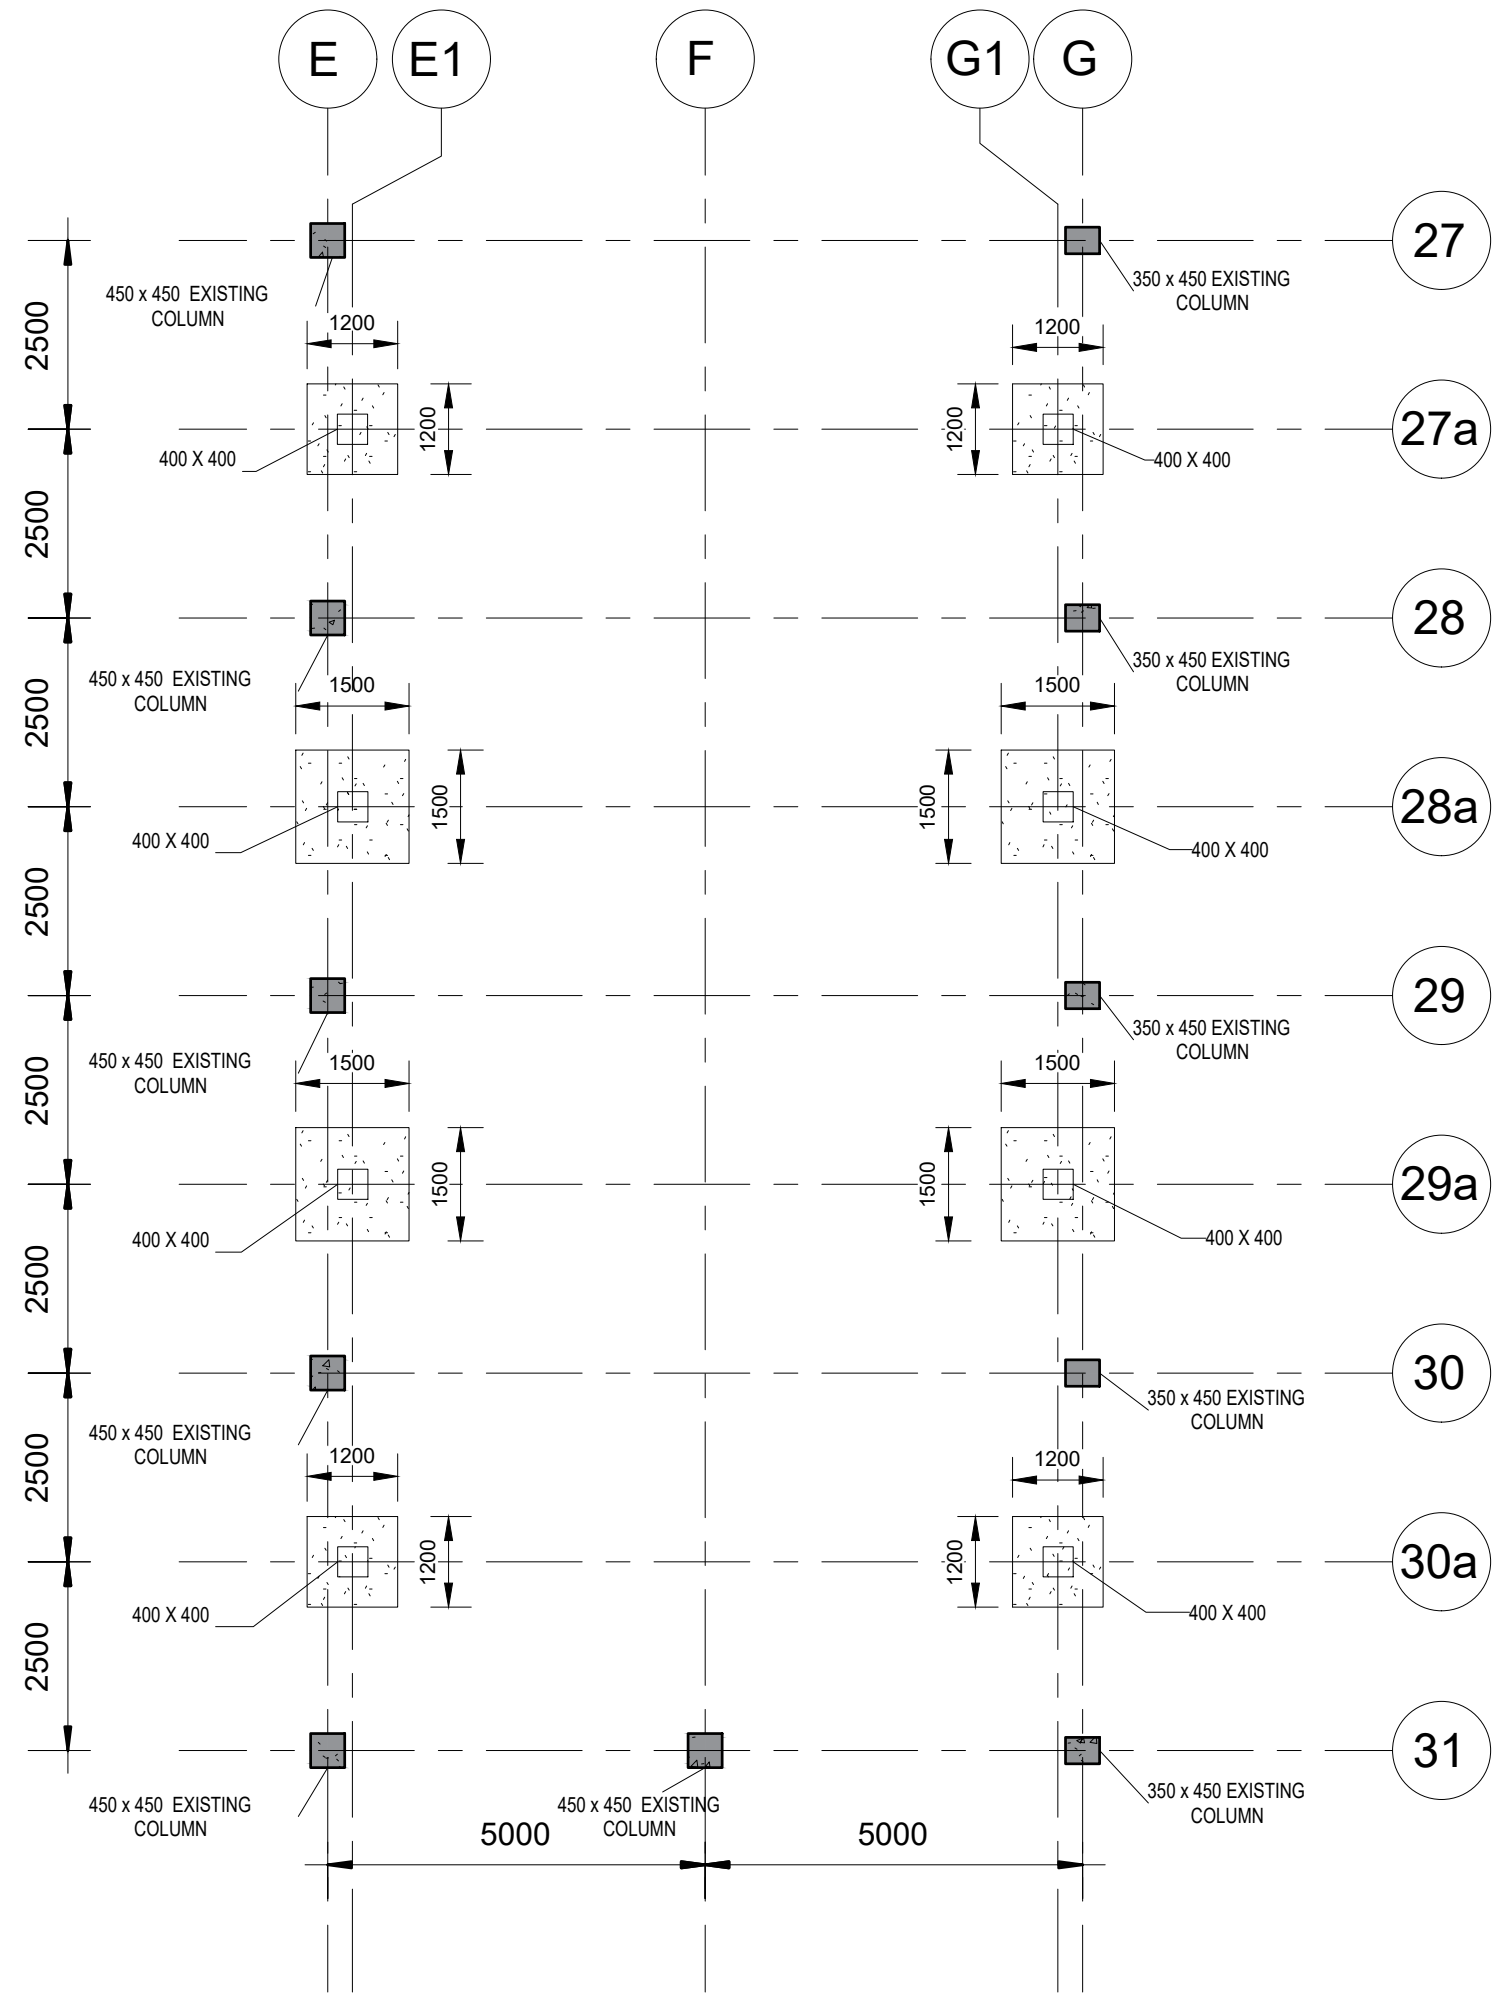


THIS DRAWING AND DESIGN ARE PATENTED WITH INNOVATIVE STRUCTURES DESIGN GROUP (PVT) LTD. THIS DOCUMENT IS STRICTLY PRIVATE, CONFIDENTIAL AND PERSONAL TO ITS RECIPIENTS AND SHOULD NOT BE COPIED, DISTRIBUTED OR REPRODUCED IN WHOLE OR PART, NOT PASSED TO ANY THIRD PARTY.

**TENDER NOTES**

1. THESE DRAWINGS ARE PRELIMINARY DRAWINGS ISSUED FOR TENDERING PURPOSES ONLY AS AN INDICATION OF THE EXTENT OF WORKS. THEY ARE NOT A COMPLETE SET OF CONSTRUCTION DRAWINGS AND ARE NOT TO BE USED FOR CONSTRUCTION
2. TO DETERMINE THE FULL EXTENT OF WORK, THESE DRAWINGS SHALL BE READ IN CONJUNCTION WITH THE ARCHITECTURAL DRAWINGS AND OTHER CONTRACT DOCUMENTS.
3. SHOULD ANY AMBIGUITY, ERROR, OMMISION, DISCREPANC, INCONSISTENCY OR OTHER FAULT EXIST OR SEEM TO EXIT IN THE DOCUMENT, IMMEDIATELY NOTIFY, IN WRITING TO THE SUPERINTDENDENT

09/04/24	AQ	AP	AP	PAK
----------	----	----	----	-----

Issue	Date	Detail	Design	Chkd	Apprd
-------	------	--------	--------	------	-------

**Client**  
 International water Management Institution (IWM)  
 127, Sunil Mawatha, Battaramulla, 10120.

**SHERAN HENRY ASSOCIATES**  
 Chartered Architects/Designers  
 25/3, Lauress Road, Colombo 4  
 Tel. 2591277 Fax. 5336694

**Structural Engineer**  
 INNOVATIVE STRUCTURES DESIGN GROUP (PVT) LTD.  
 CIVIL / STRUCTURAL ENGINEERING SERVICE  
 25/A, Delathura, Ja-Ela, Western, Sri Lanka.  
 Tel : +94(0)77-748-7220  
 Web : www.isdg.lk

**Job Title**  
 Meeting Room Extention

**Drawing Title**  
 FOUNDATION LAYOUT

**Scale at A3**  
 1 : 100

**Plot ID**

**Drawing Status**  
 Information

Job No	Drawing No	Issue
J010	ISDG/IWMI/J010-2023- S04	

1 FOUNDATION LAYOUT  
 S02-5 1 : 100