




DETAIL A

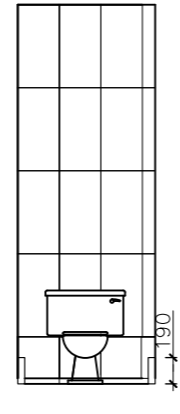


ELEVATION A

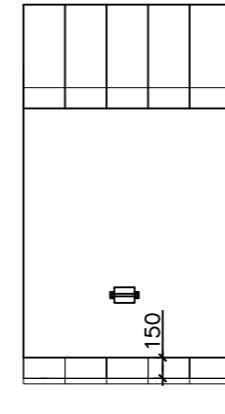

ELEVATION B

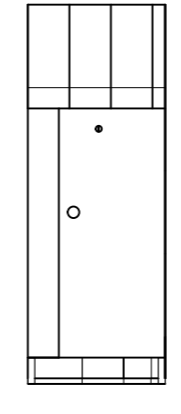



ELEVATION C

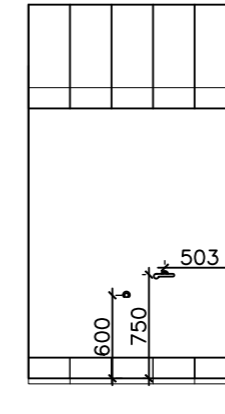


ELEVATION D

TIMBER BULK HEAD, 2 COATS OF WATER BASED (C/C)
 TRANSPARENT PLASTIC DIFFUSER TO BE ADDED
 25", S/S U CHANNEL FRAME


3/4" GRANITE WORK TOP
 (COLOUR TO BE SPECIFIED)
 GRANITE (COLOUR TO BE SPECIFIED)
 NEW WALL TILES TO BE INSTALLED
 INSIDE ALL SURFACES OF THE SIX
 NITCHES UNDER THE SINK

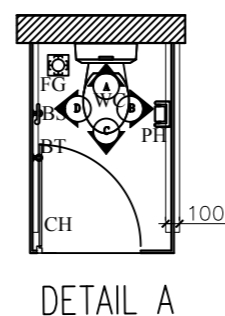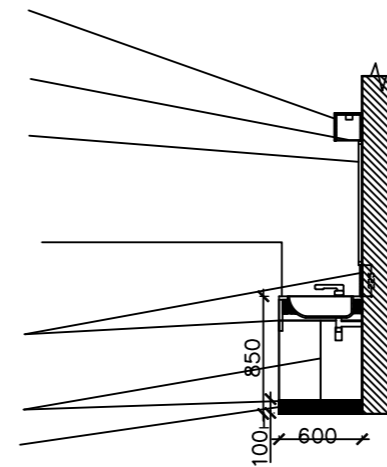


DETAIL A

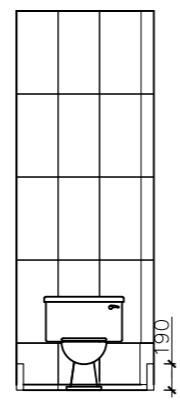


ELEVATION A

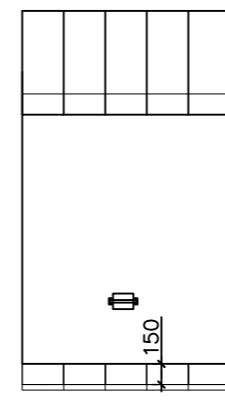

ELEVATION B

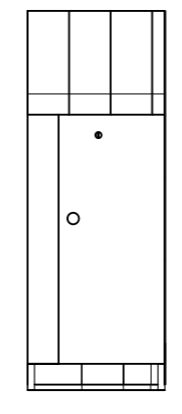

ELEVATION C

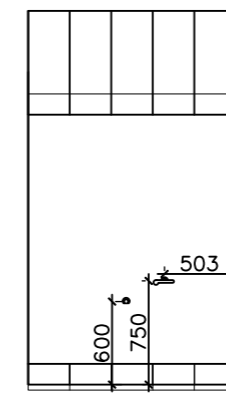


ELEVATION D

GENERAL NOTES

- 1.FLOORS TO BE WATER PROOFED.
- 2.ALL TILED WALLS TO BE WATER PROOFED

..SEPERATING WALLS - 150MM ABOVE FINISHED FLOOR LEVEL.

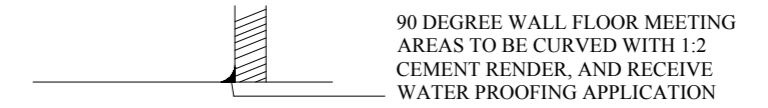

90 DEGREE WALL FLOOR MEETING
 AREAS TO BE CURVED WITH 1:2
 CEMENT RENDER, AND RECEIVE
 WATER PROOFING APPLICATION

- 3.ALL EXISTING WALL TILES TO BE REMOVED. AND RETILED.

- 4 WALL SURFACES TO BE TILED
 HEIGHT UP TO CEILING.

PROJECT : Proposed Auditorium and Office spaces for IWMI

SCALE : 1:100

DATE :

PAPER SIZE : A2

DRAWING TITLE : Tender Drawing - IWMI-AUD-WT-00

DRAWING NO :

DRAWN BY :

CLIENT : IWMI

DESIGNED BY : SHA

CHECKED BY : SHA

NOTE : Copyright designs shown are retained by Sheran Henry Associates and authority is required for any reproduction. All dimensions must be checked & co-related with the structural drawings and any ambiguity shall be immediately brought to the notice of the architects before commencement of work.

SHERAN HENRY ASSOCIATES
 Chartered Architects/Designers
 25/3, Lauries Road, Colombo 4
 Tel. 2591277 Fax. 5336694