
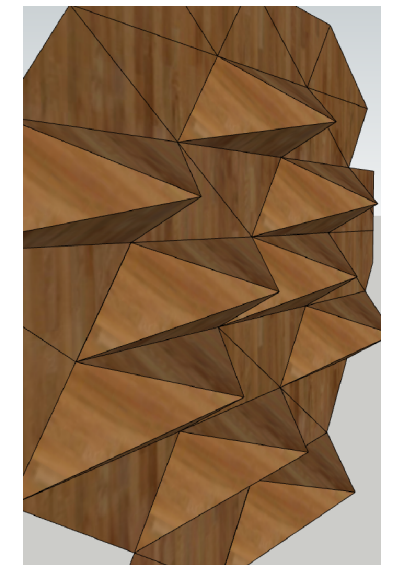
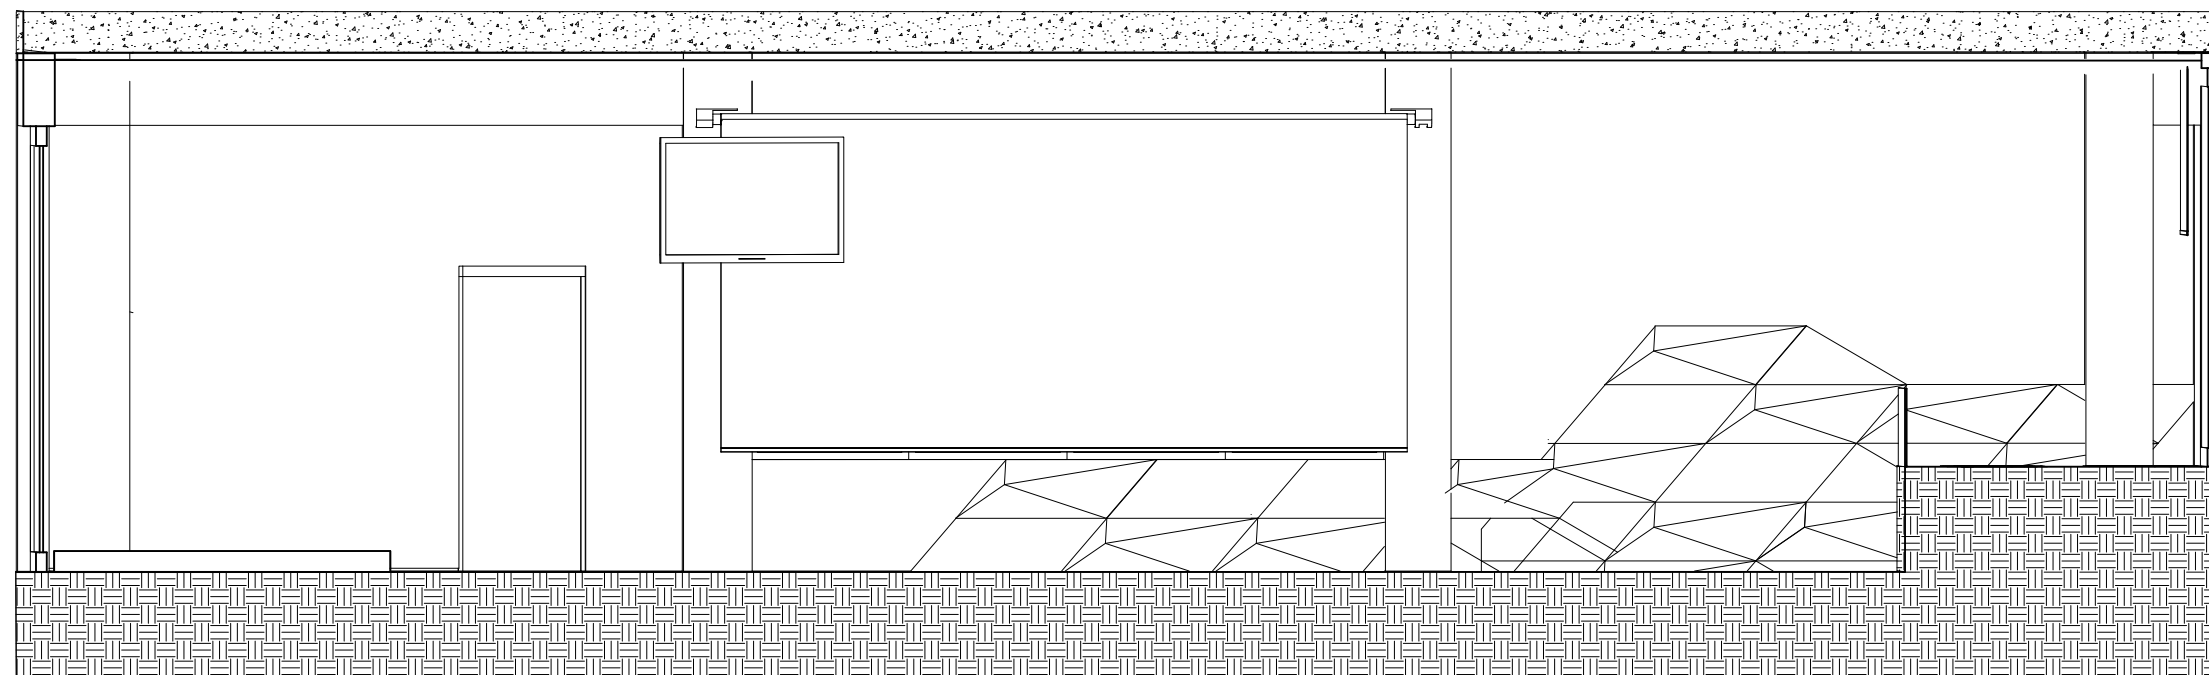
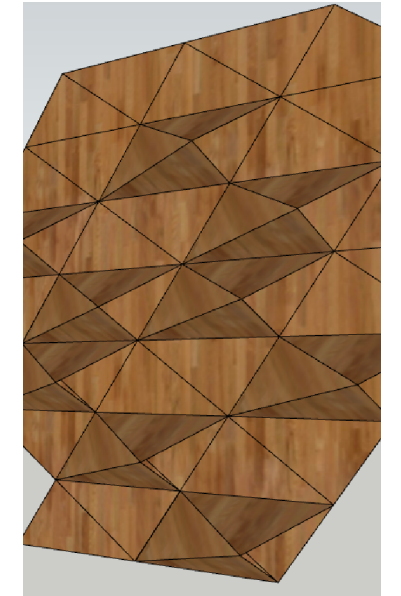


MDF Veneered Timber panels on the auditorium wall.

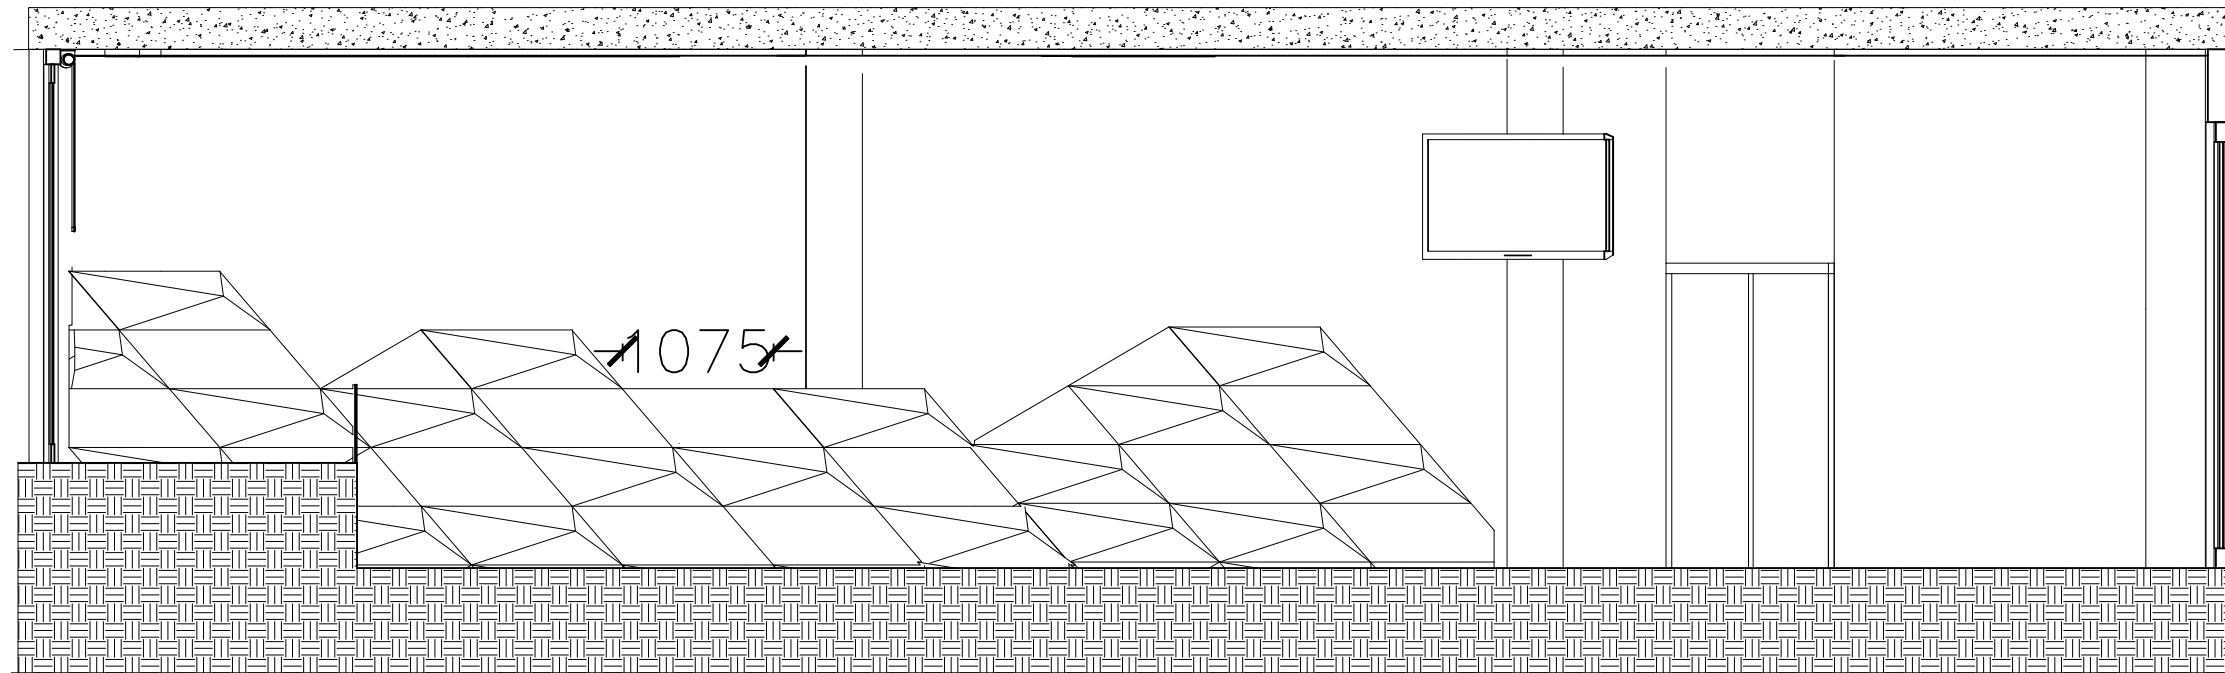

PROJECT : Proposed Auditorium and Office space for IWMI

SCALE : 1:50

DATE : 09.04.2024

PAPER SIZE : A3

DRAWING TITLE : Auditorium - Veneered timber panel elevations

DRAWING NO:

DRAWN BY :

CLIENT : IWMI

DESIGNED BY : SHA

CHECKED BY : SHA

NOTE : Copyright designs shown are retained by Sheran Henry Associates and authority is required for any reproduction. All dimensions must be checked & co-related with the structural drawings and any ambiguity shall be immediately brought to the notice of the architects before commencement of work.

**SHERAN HENRY ASSOCIATES**  
 CHARTERED ARCHITECTS/DESIGNERS  
 25/3, LAURIES ROAD, COLOMBO 4.  
 TELEPHONE 591277 FAX 5336694  
 E-MAIL chrysant@slt.lk